
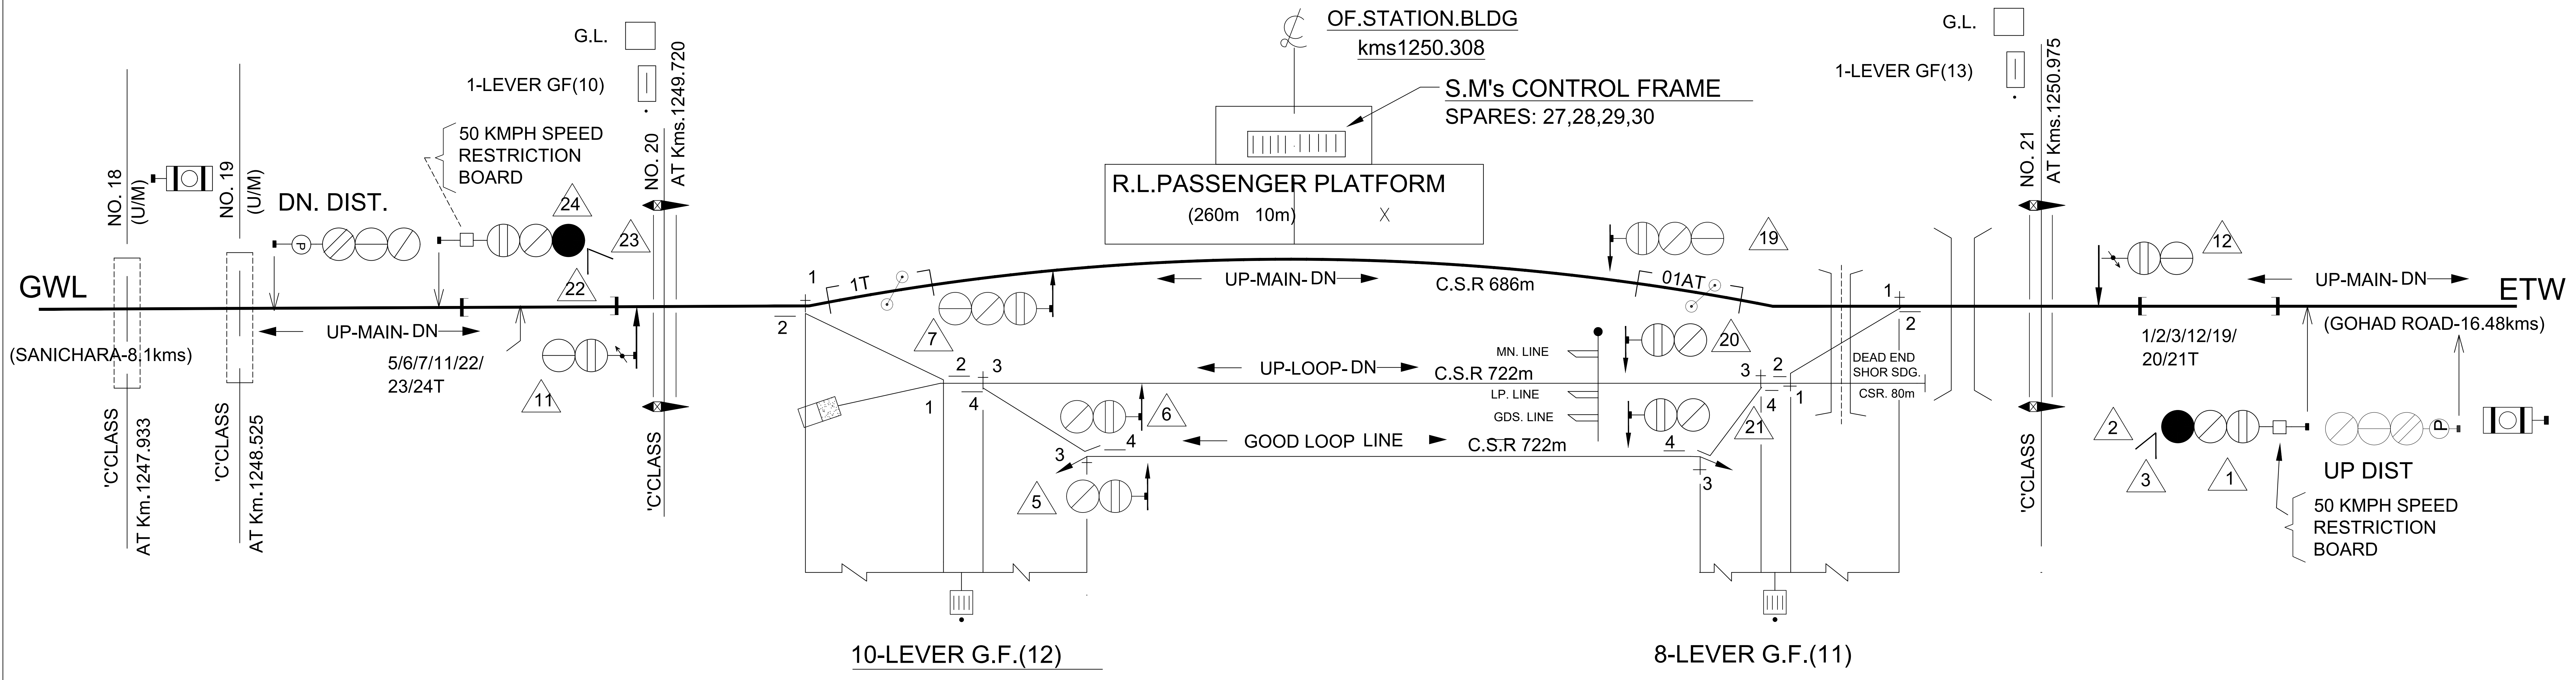


MALANPUR STATION

Kms. 1250
CH: 25692

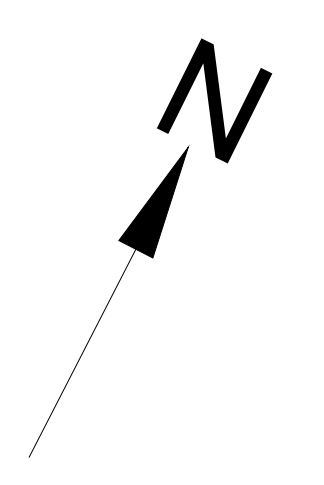

TO SUIT No: S.I.I-2137/B
CLASS- 'B'
STD-I