


GOHAD ROAD STATION

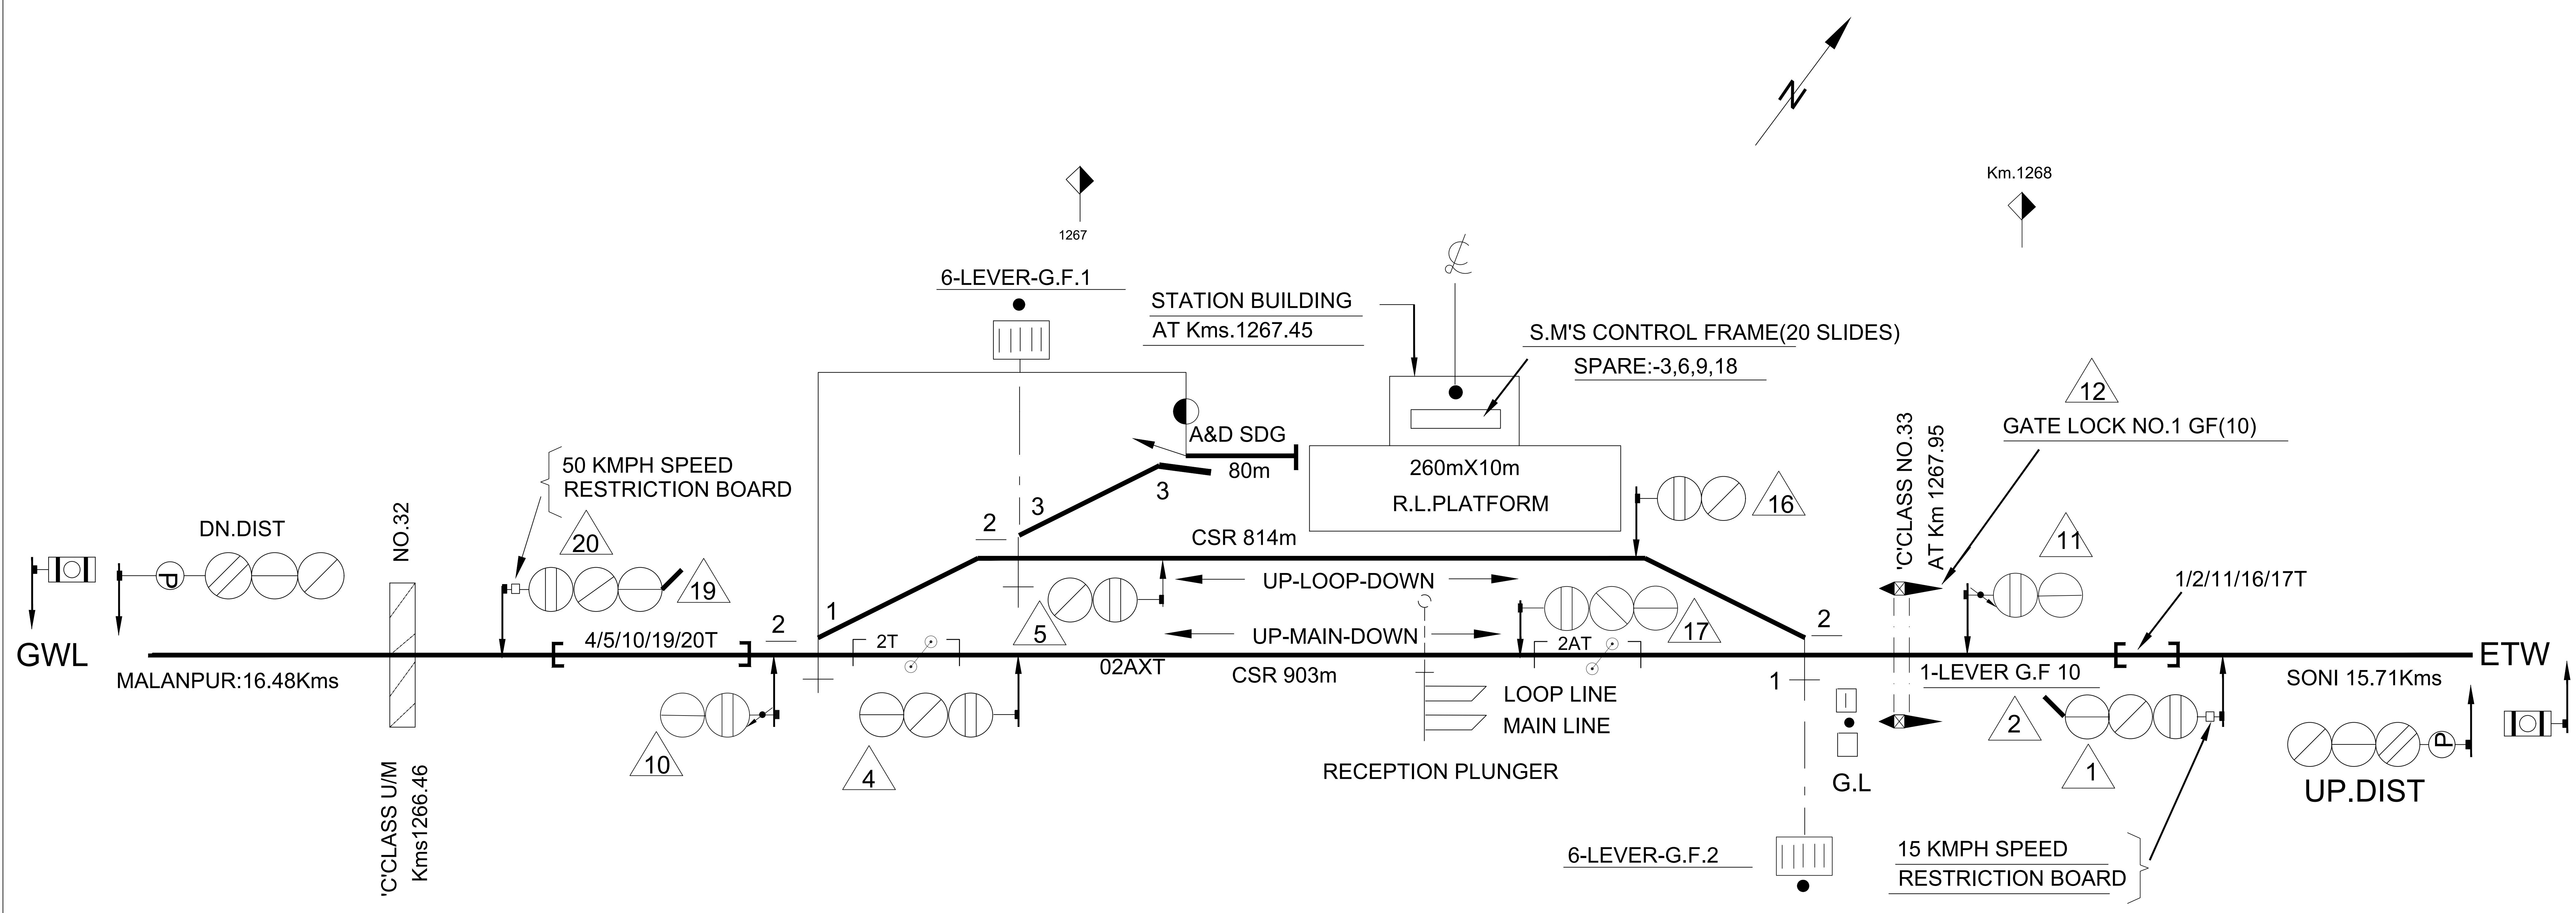

TO SUIT: S.I-I-2140/A
CLASS-'B'
STD-I