
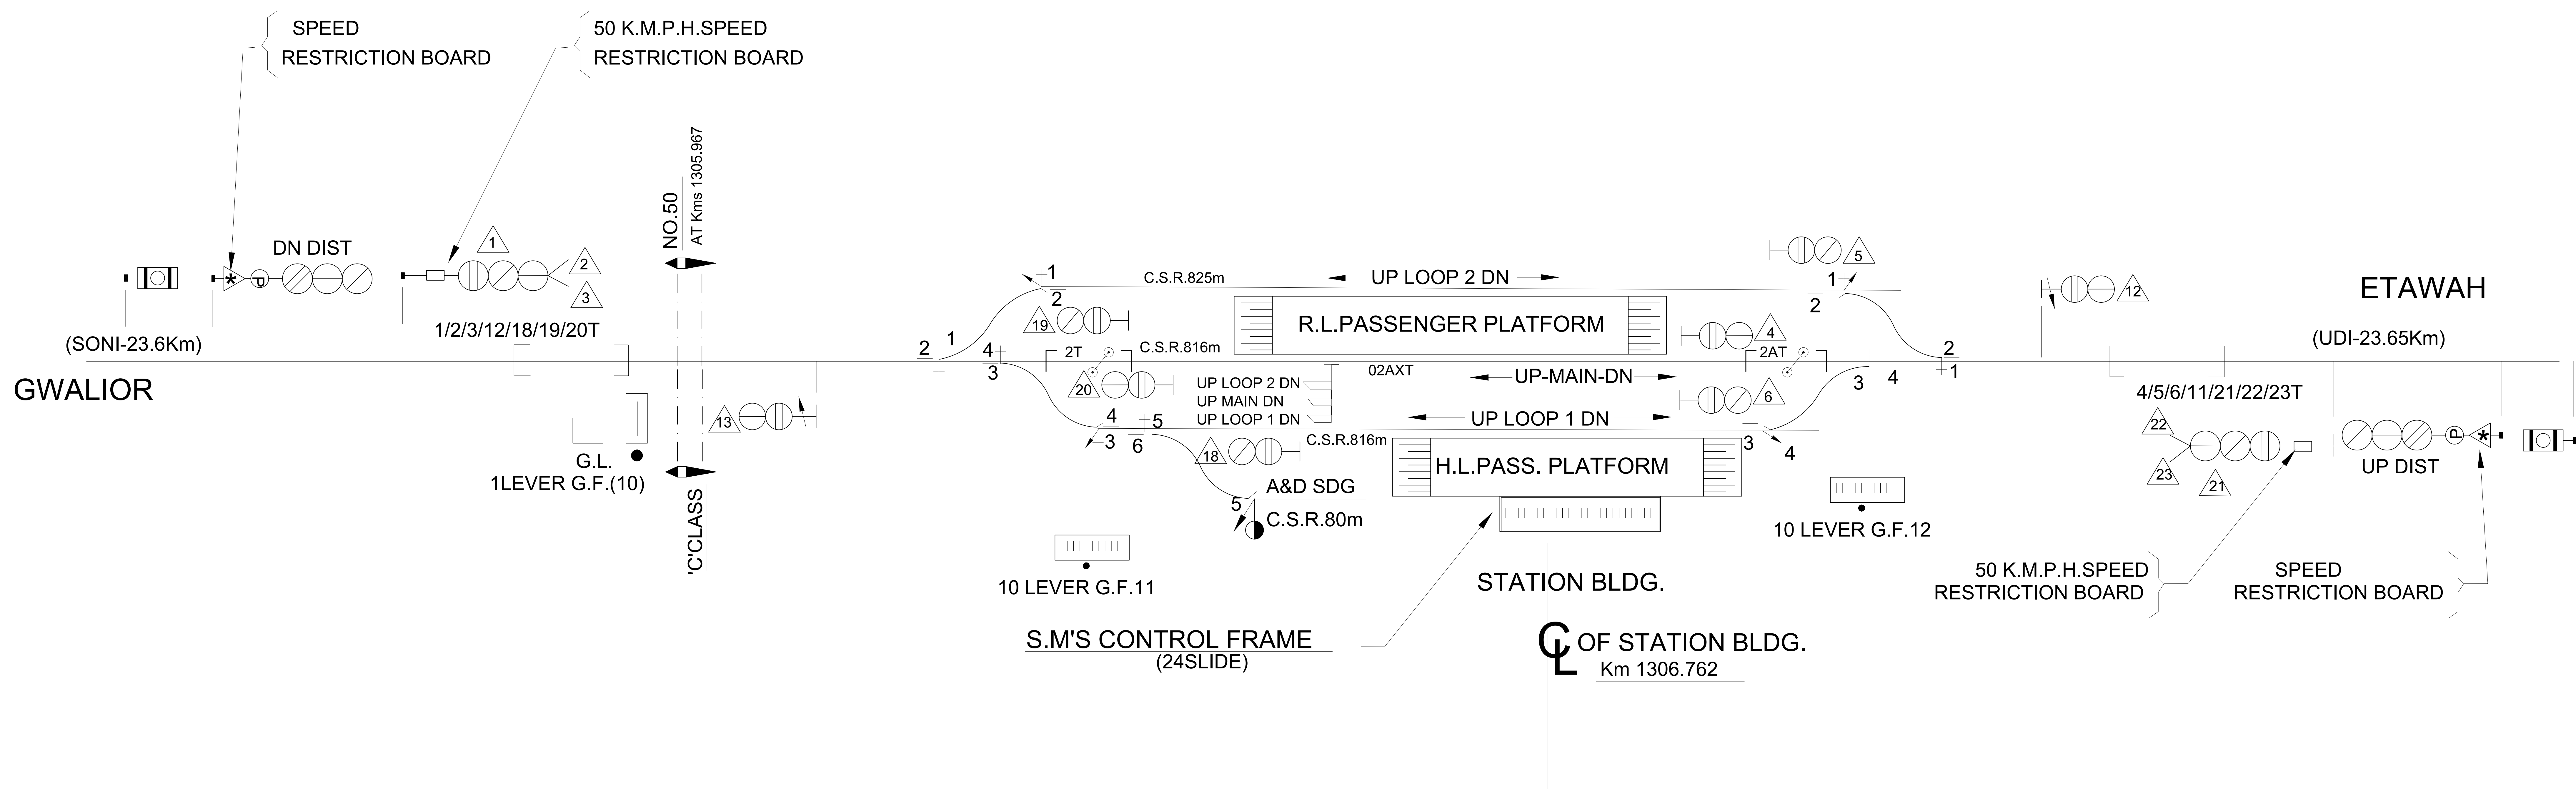


BHIND STATION

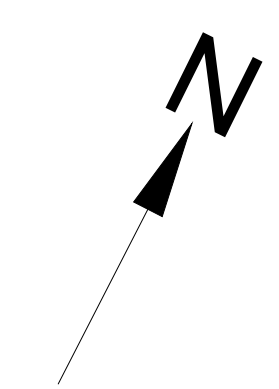

TO SUIT NO:SIP.2345/A
CLASS-'B'
STD-I