

DRM / NCR / ALD PLAN NO. 37/2017

NORTH CENTRAL RAILWAY

DIVISION


ROUTE (KMS)

ALLAHABAD DIVISION

1208.944 KMS.

CORRECTED UP TO 31.03.2017

B.G. Illrd & IVth LINE		LOCO SHED	
B.G. DOUBLE LINE		ELECTRIFIED ROUTE	
B.G. SINGLE LINE		DOUBLE LINE	
METRE GAUGE		SINGLE LINE	
NARROW GAUGE		PROPOSED NEW LINE	
PROPOSED GAUGE CONVERSION		PROPOSED DOUBLING	

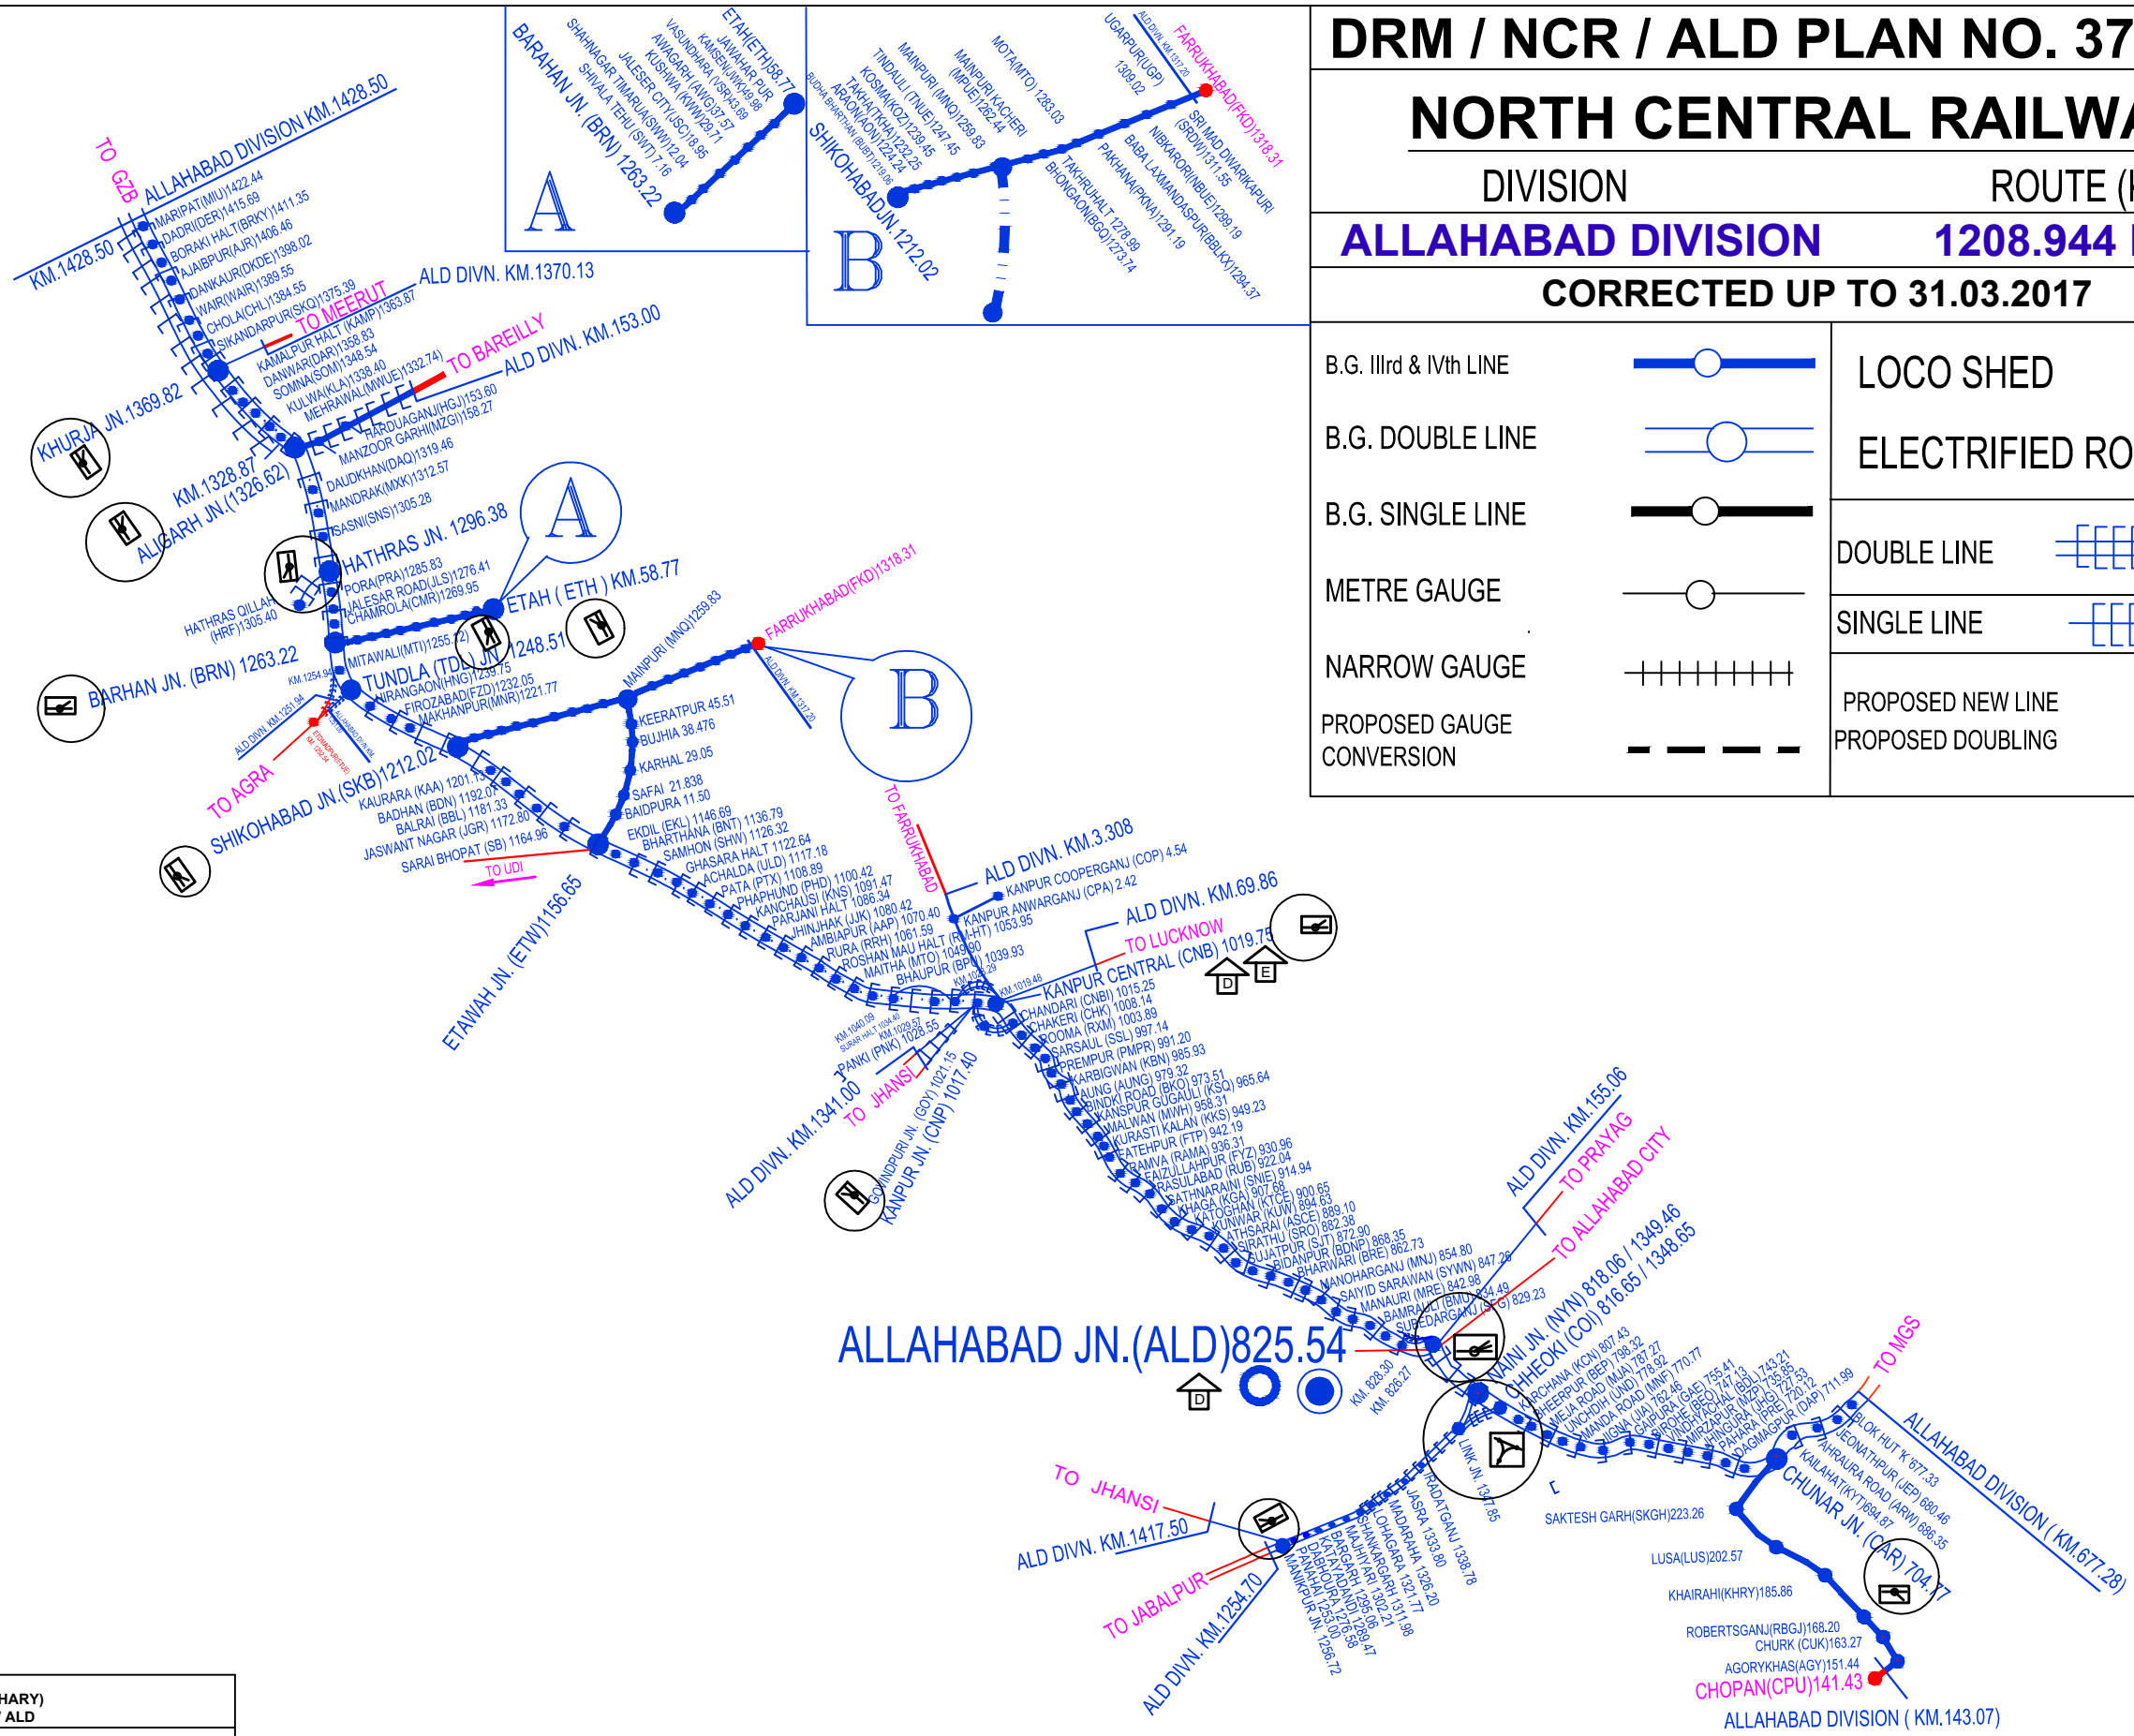

(K.R.CHAUDHARY)
Sr.DEN / Co / ALD

(S.P.SINGH)
DEN/T/ALD

DRAWN BY