


KHARGAPUR STATION

'B' CLASS STD -II(R)

Q OF STATION BUILDING
AT Km. 87.55

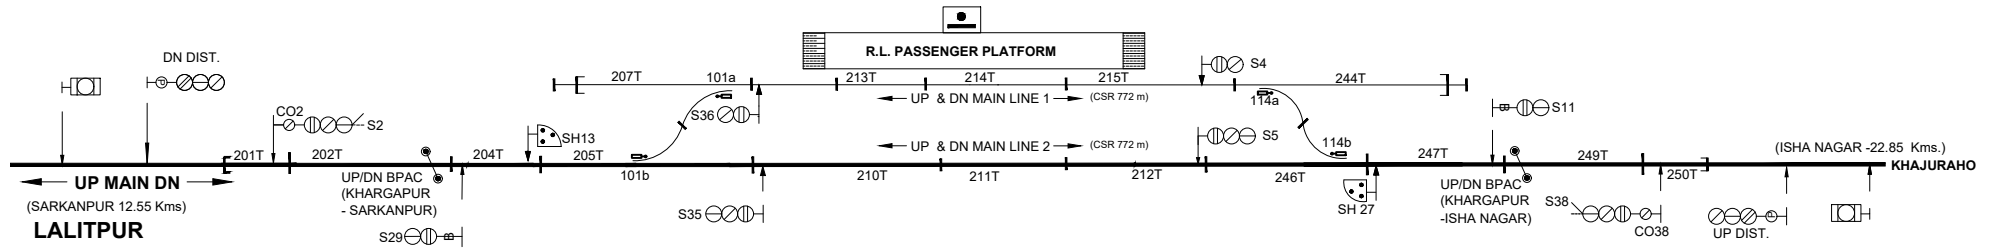

TO SUIT DRG. NO.
SI-3510 REV 'C'