


ISHA NAGAR STATION

'B' CLASS STD-II(R)

┆
┆ Q OF STATION BUILDING
┆
┆ AT Km. 110.400
┆
┆
┆

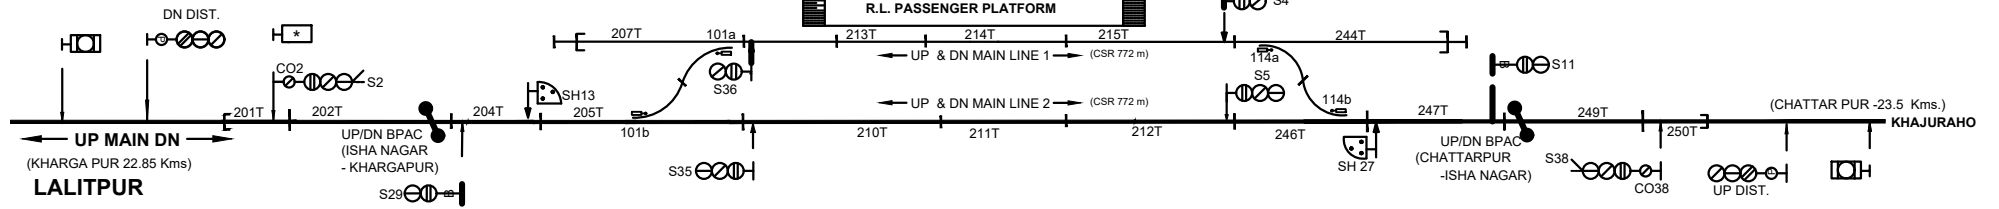

TO SUIT DRG. NO.
SI-3513 REV 'C'