


DURIYAGANJ STATION

'B' CLASS STD -II(R)

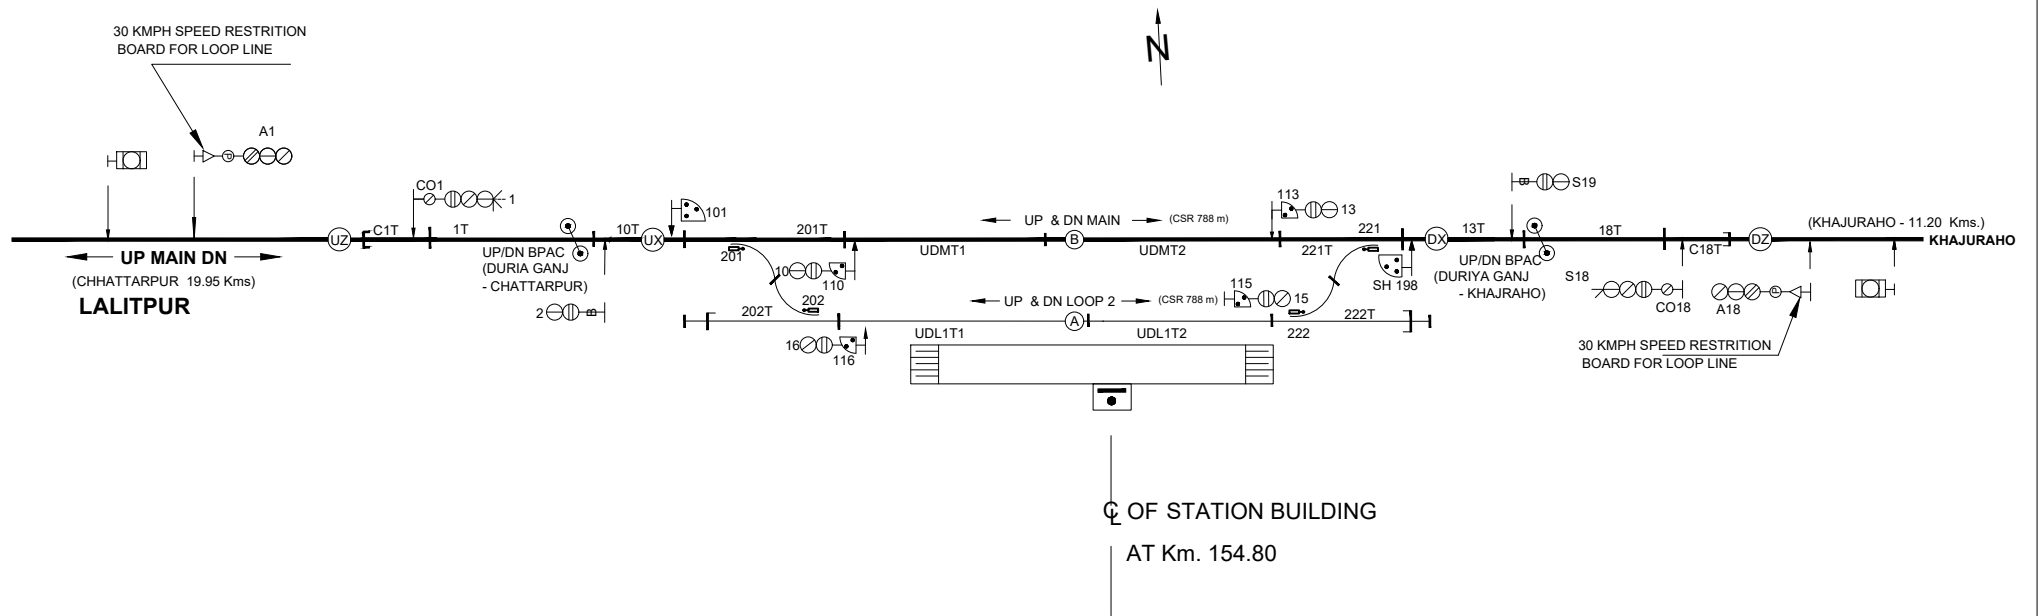

TO SUIT DRG. NO.
SI-3552 REV 'C'