


MALWAN (EI)

ALD- 089

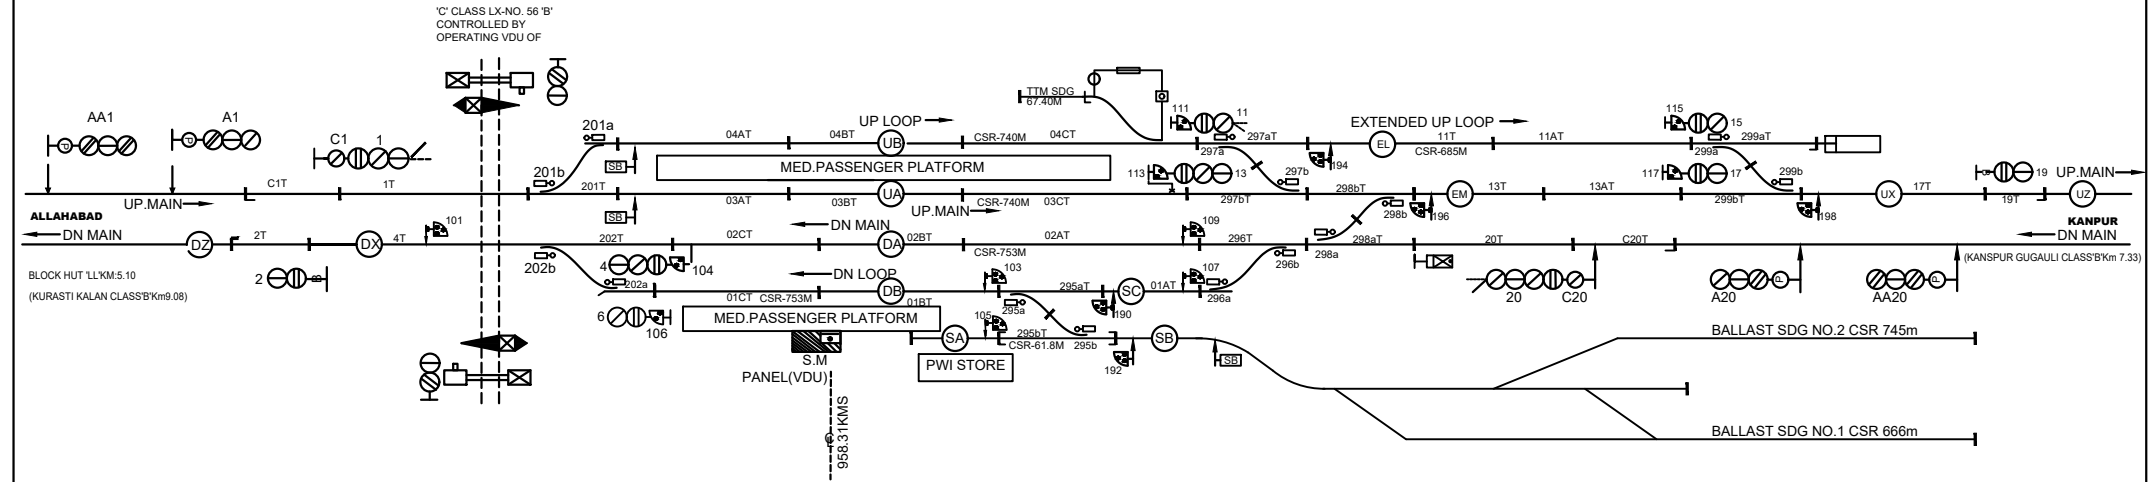

TO SUIT NO: S-IP-C-3221/ALTA'
DT. 19.12.2016
CLASS- 'B'
STD- III-R