


AGASOD STATION

AGASOD STATION

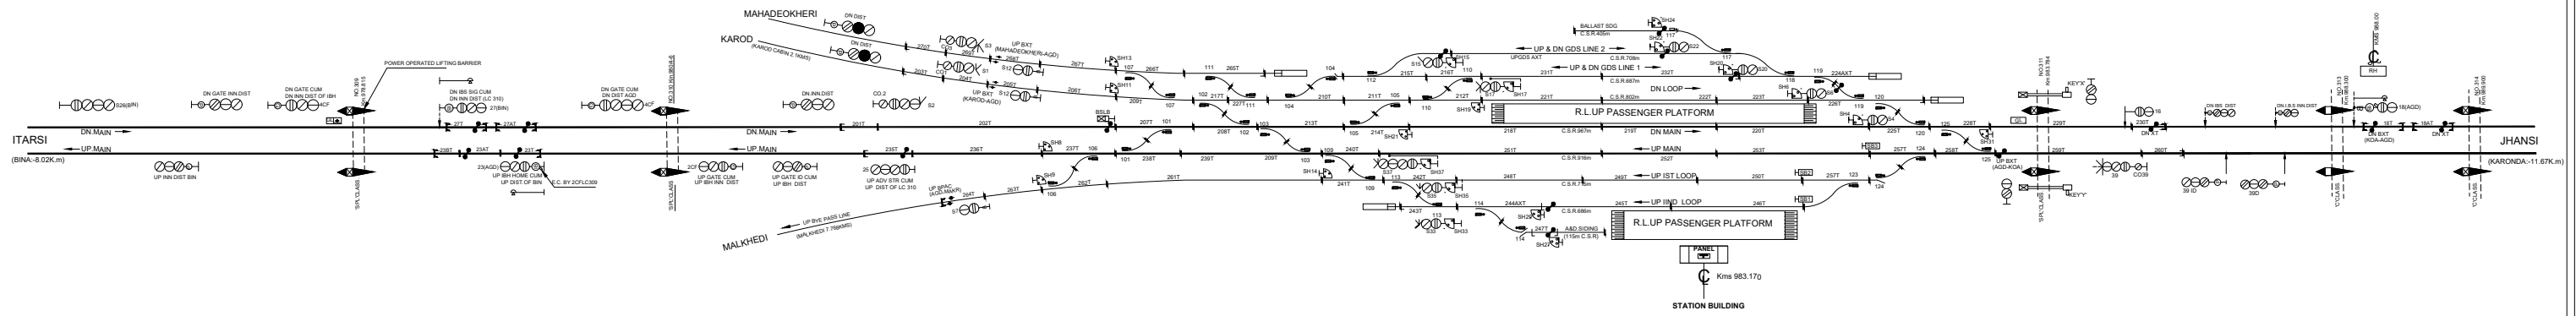

TO SUT NO.S.I.3025 REV'C' DT.10.10.2012  
CLASS-'B'  
STD-III FOR JHS-BINA SIDE