



MOHASA STATION

STATION BUILDING

Kms 1000.400

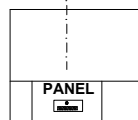

LIFTING BARRIER ELECTRICALLY CONTROLLED BY PANEL BUTTON NO. 317'XN' & 'XXN'

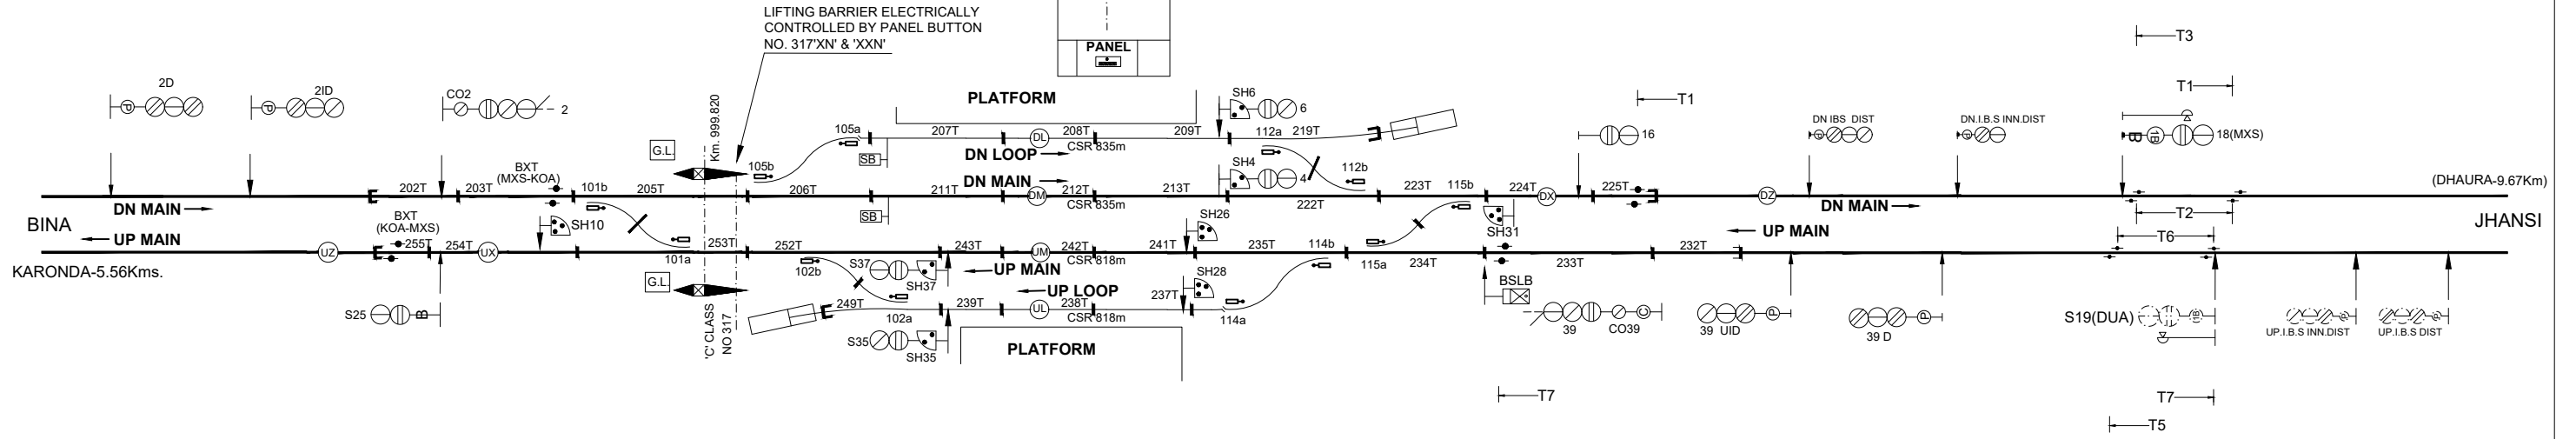

TO SUIT SIP NO.B2227
 ALT'A' DT.26.02.2009
 'B' CLASS STD -III(R)