


# DHAURA STATION

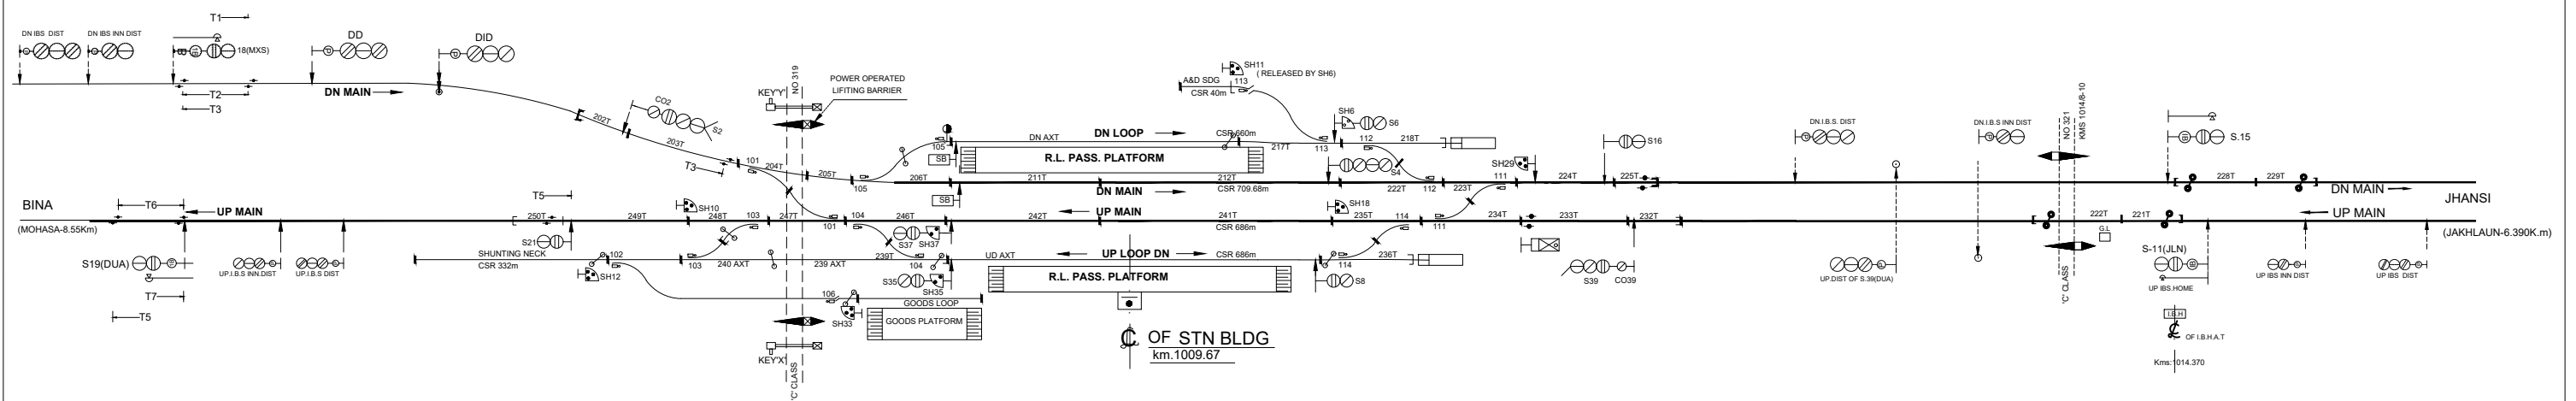

TO SUIT NO.S.I.B.2028/F.  
 DT.28.03.2012  
 CLASS-'B'  
 STD-III