


# LALITPUR STATION

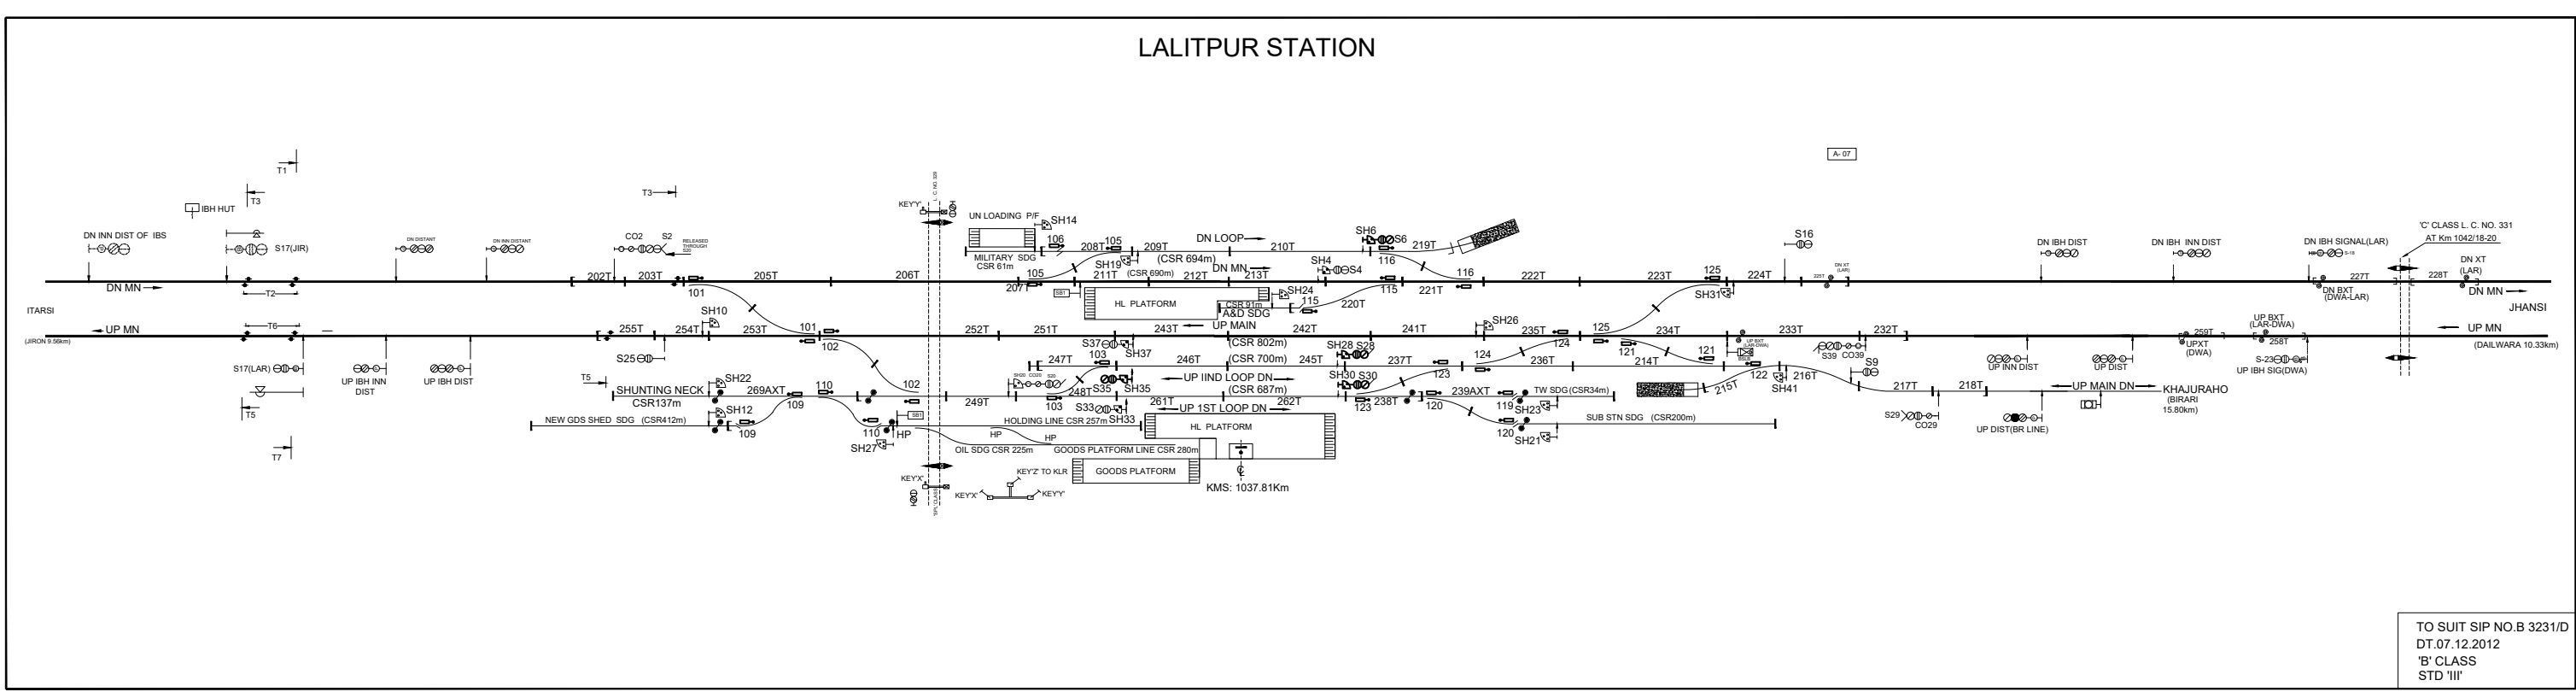

TO SUIT SIP NO.B 3231/D  
 DT.07.12.2012  
 'B' CLASS  
 STD 'III'