


# LEVEL X'ING GATE NO.330

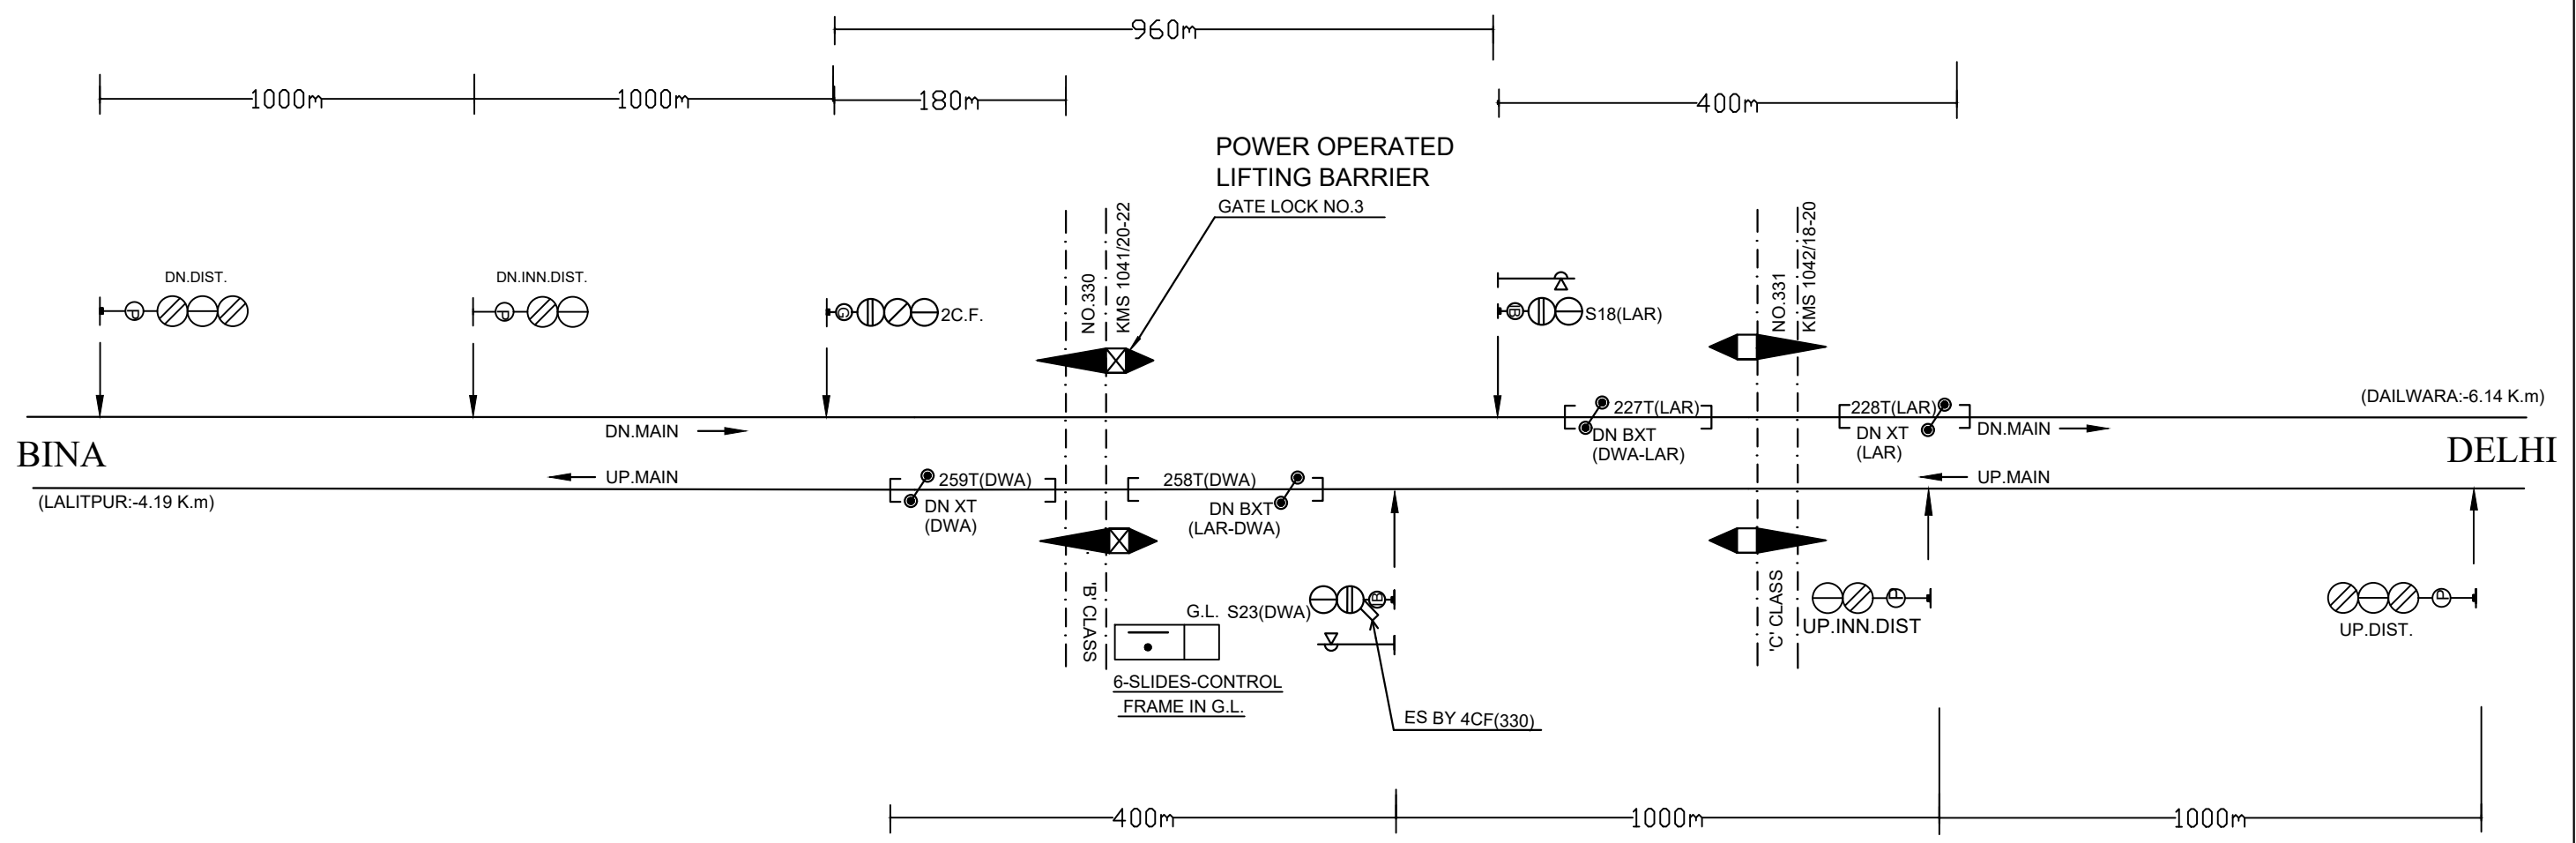

TO SUIT NO: S.I.B2050 REV'B'  
 DT.25.02.2005