


DAILWARA STATION

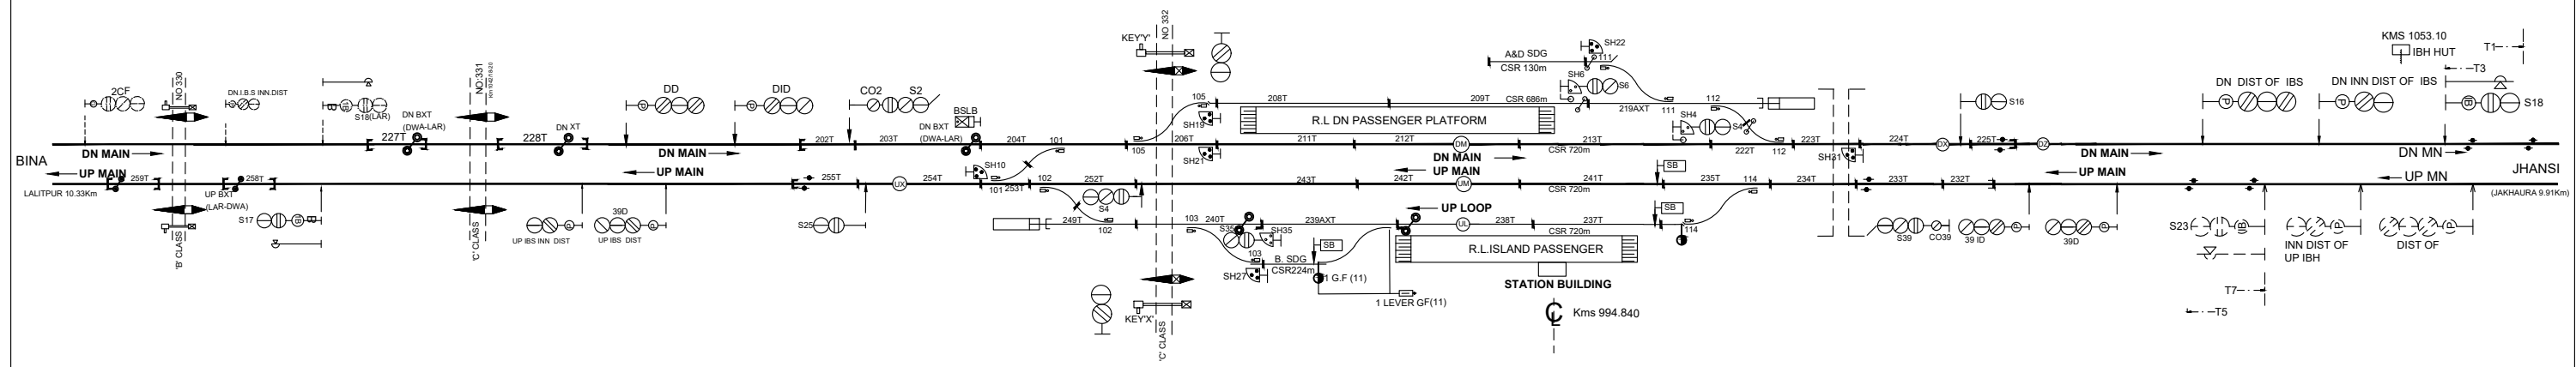

TO SUIT No.S.I.B-2032 REV 'H'
DT. 10.10.2012
CLASS-'B'
STD-III