


# JAKHAURA STATION

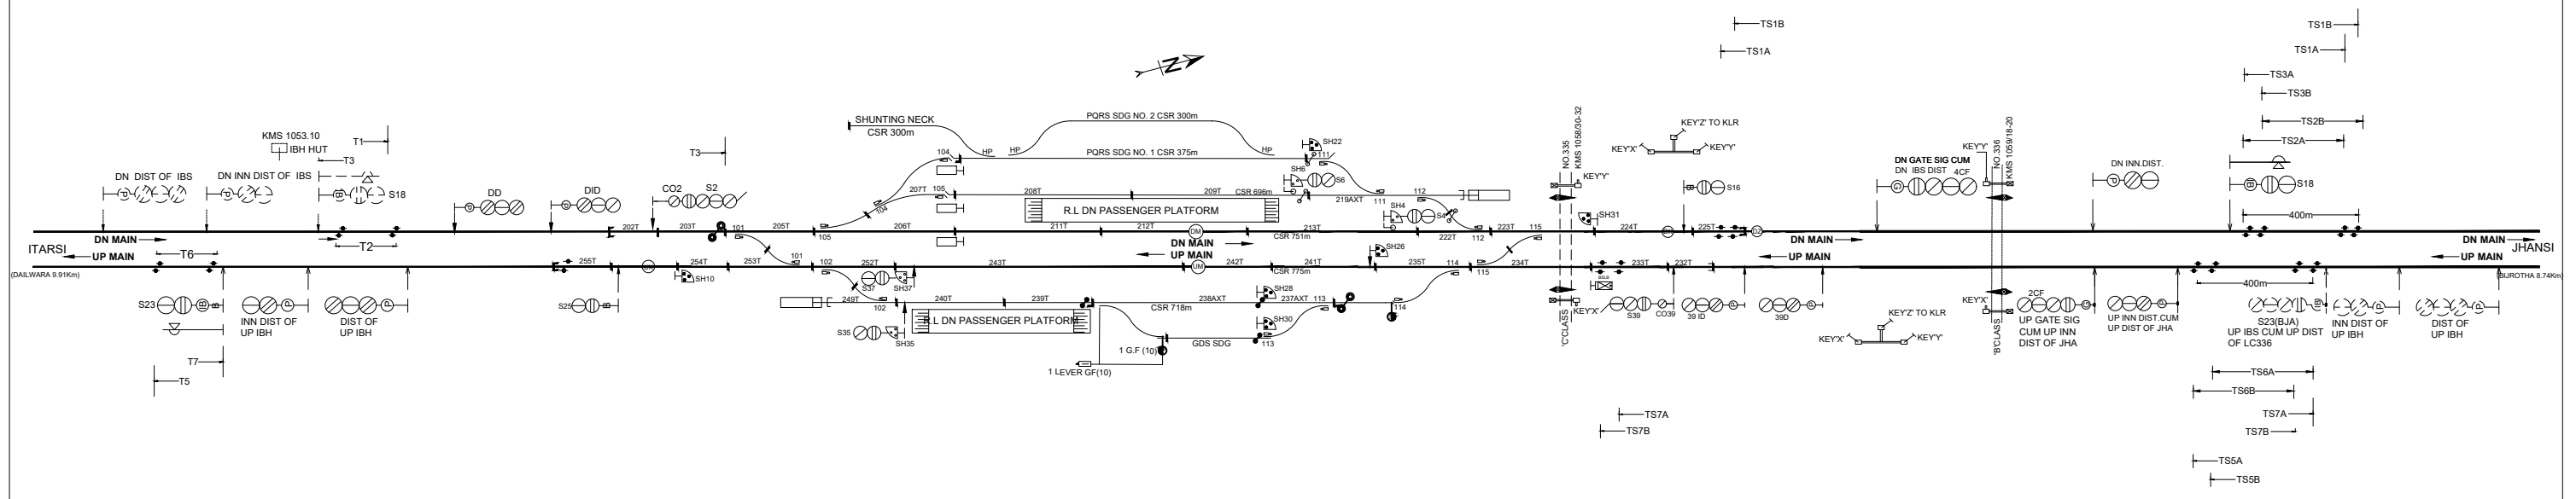

TO SUIT No.S.I.B-2227/T1  
 DT.26.10.2017  
 CLASS-'B'  
 STD-IIIR