


# DAULTA STATION

K.M.1072

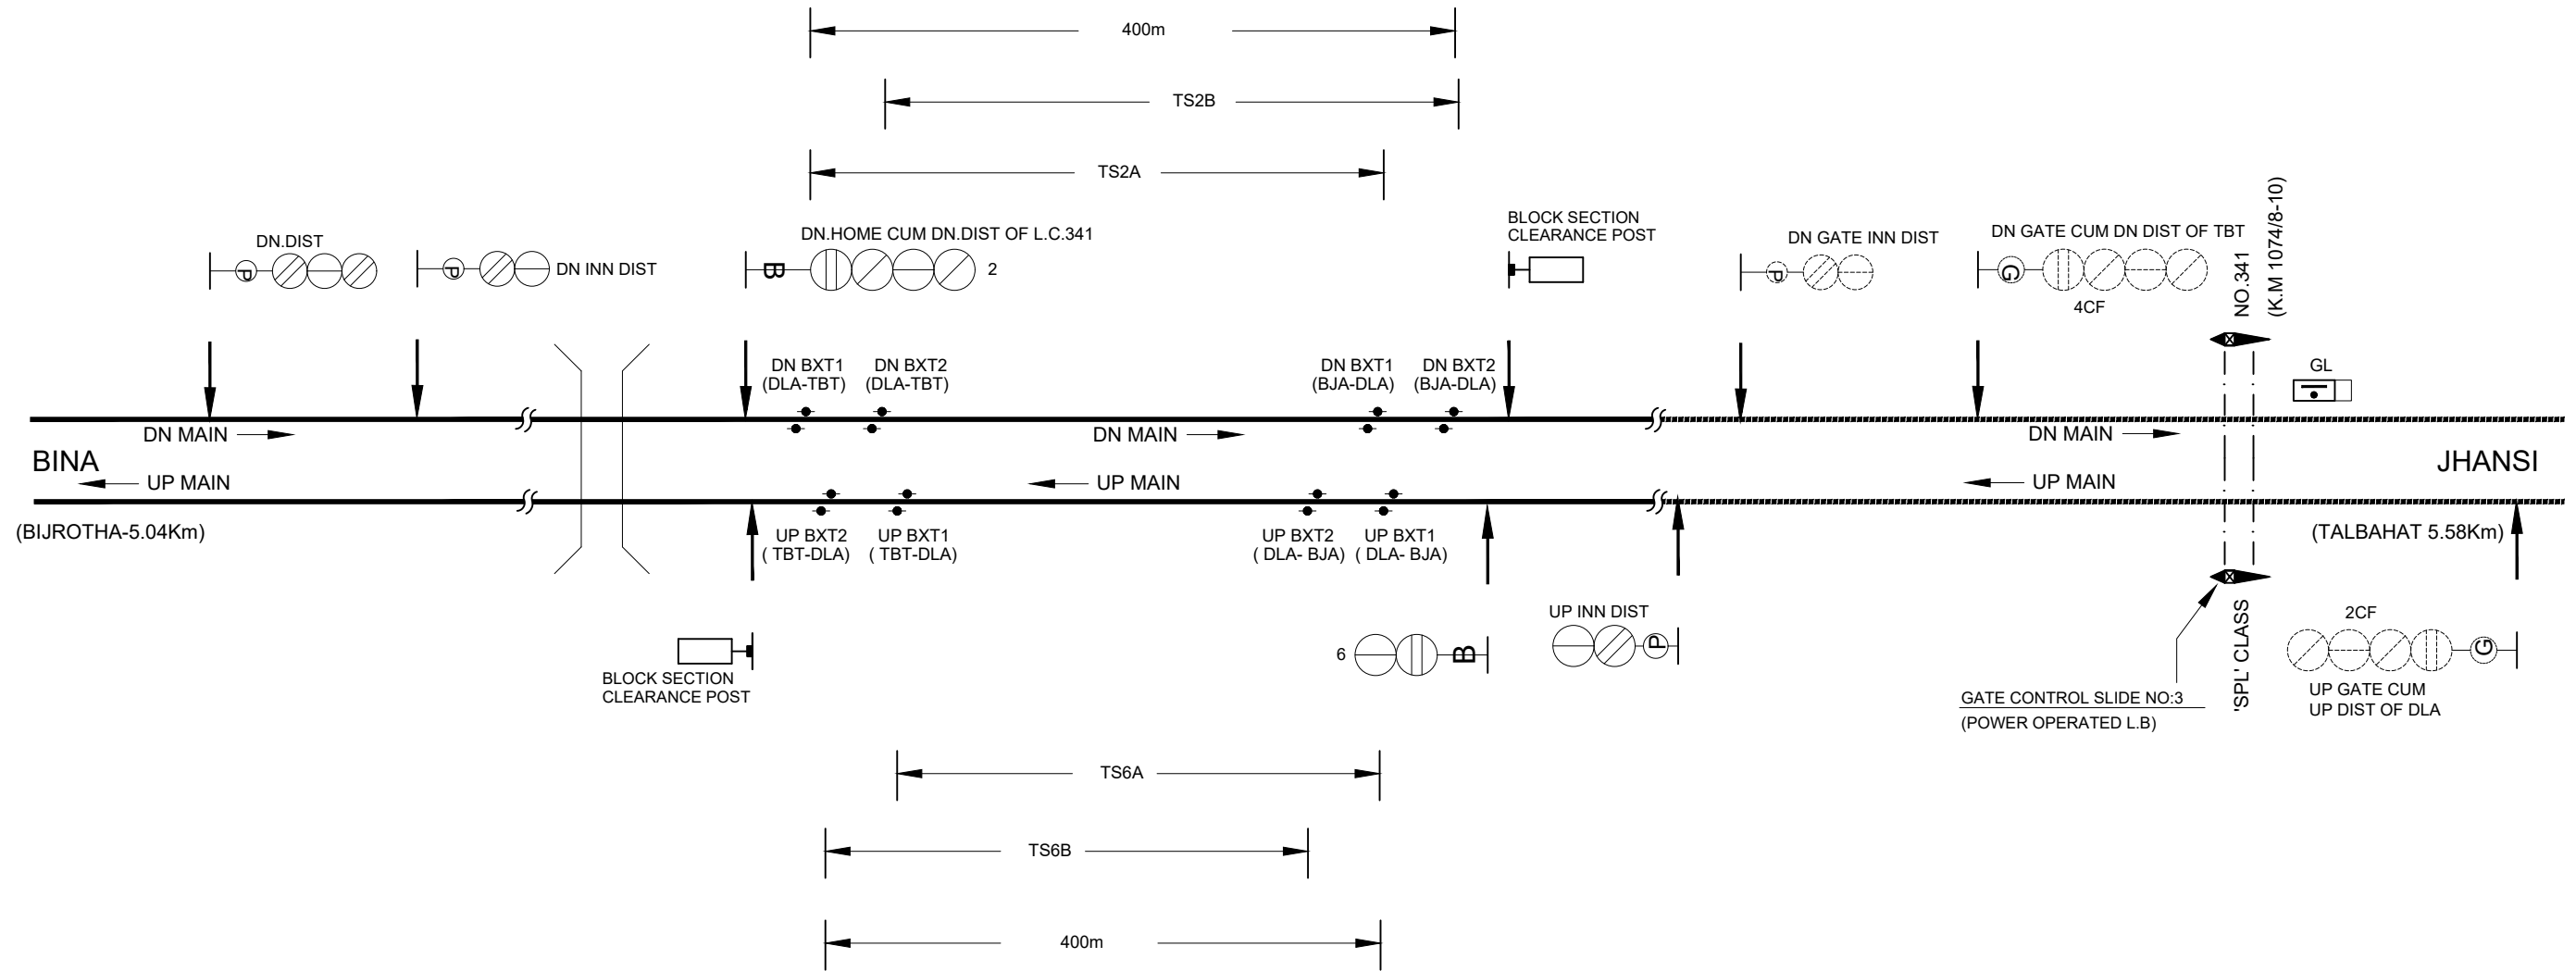

## OPERATING PANEL WITH SWITCHES



TO SUIT No:SI.2222/T1  
 DT.06.11.2017  
 CLASS-'C'  
 STD-IIIR