


# TALBAHAT STATION

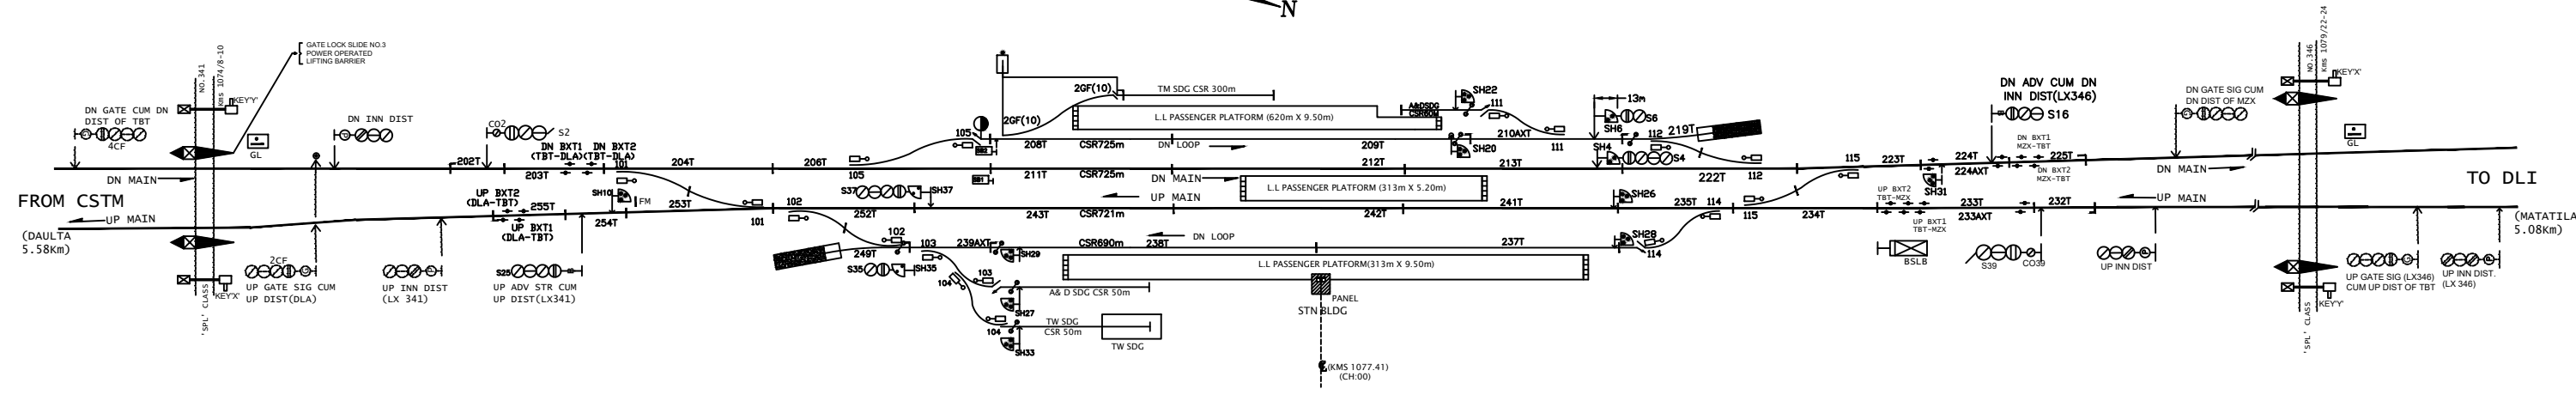

TO SUIT NO.S.I. 2219 /T1  
 DT.06.11.2017  
 CLASS-'B'  
 STD-'HR'