


# GATE NO.346

016

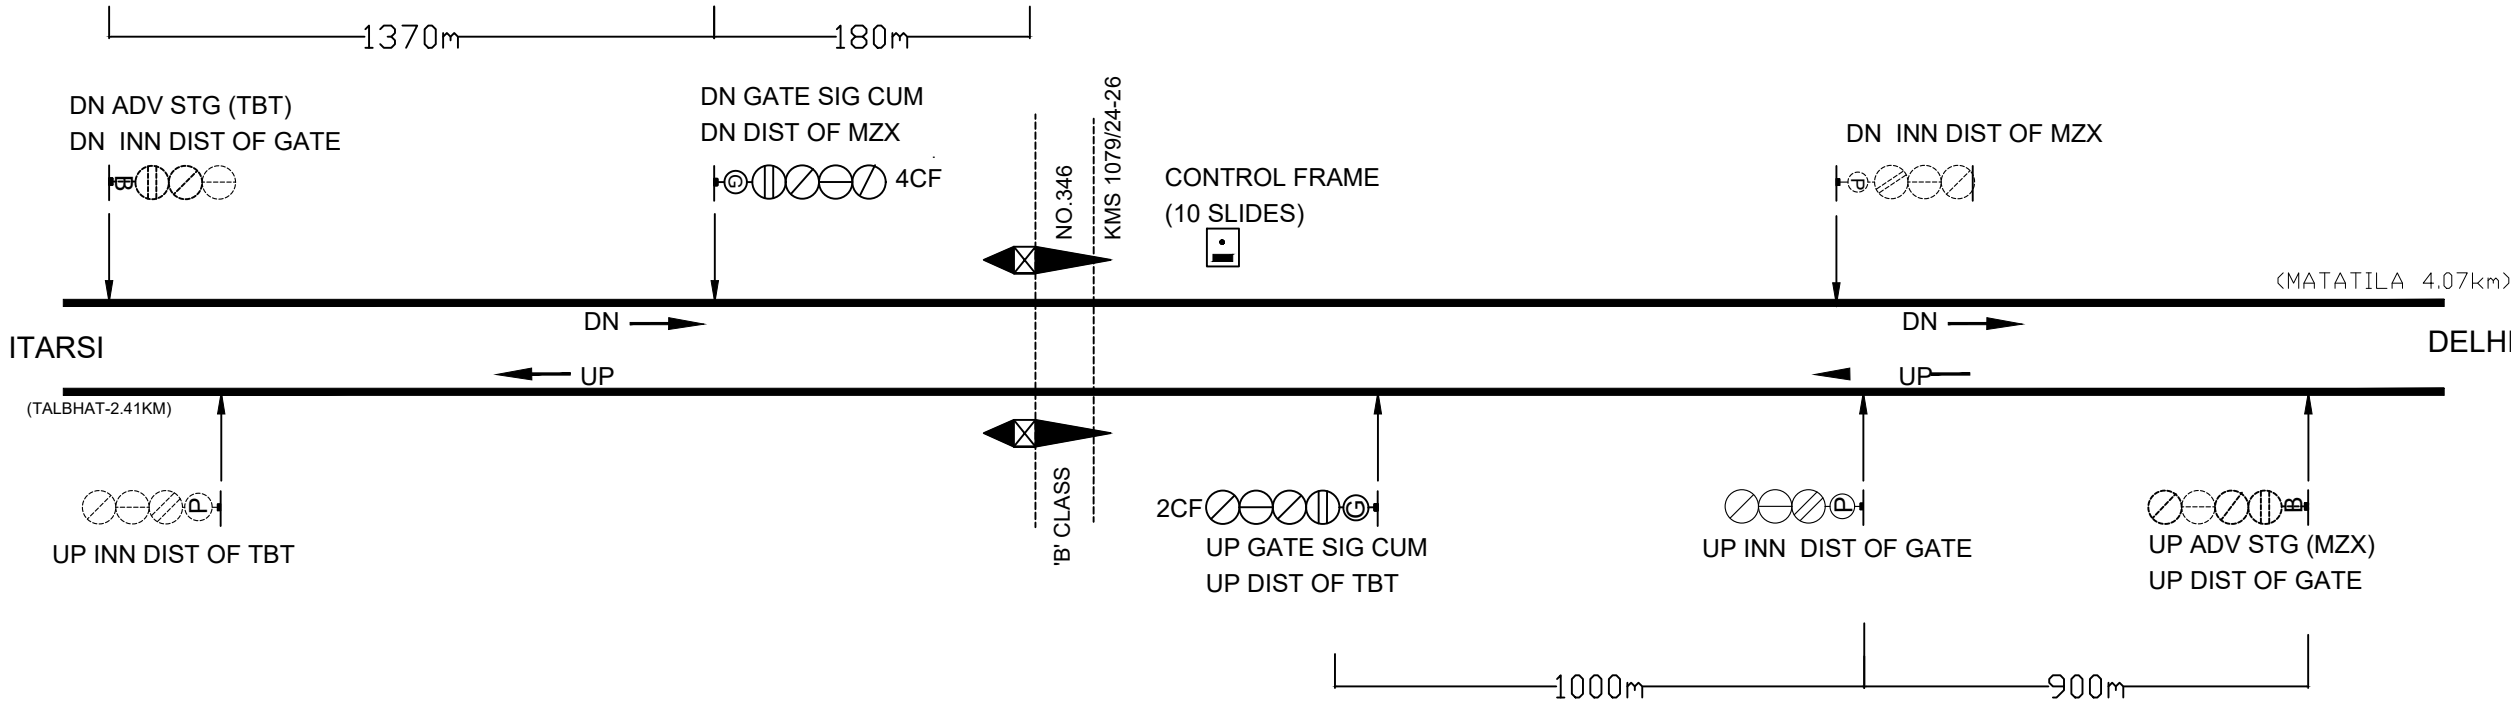

TO SUIT No: S.I.3652 REV'B'  
DT.12.11.2009