


### LEVEL X'ING GATE NO 349

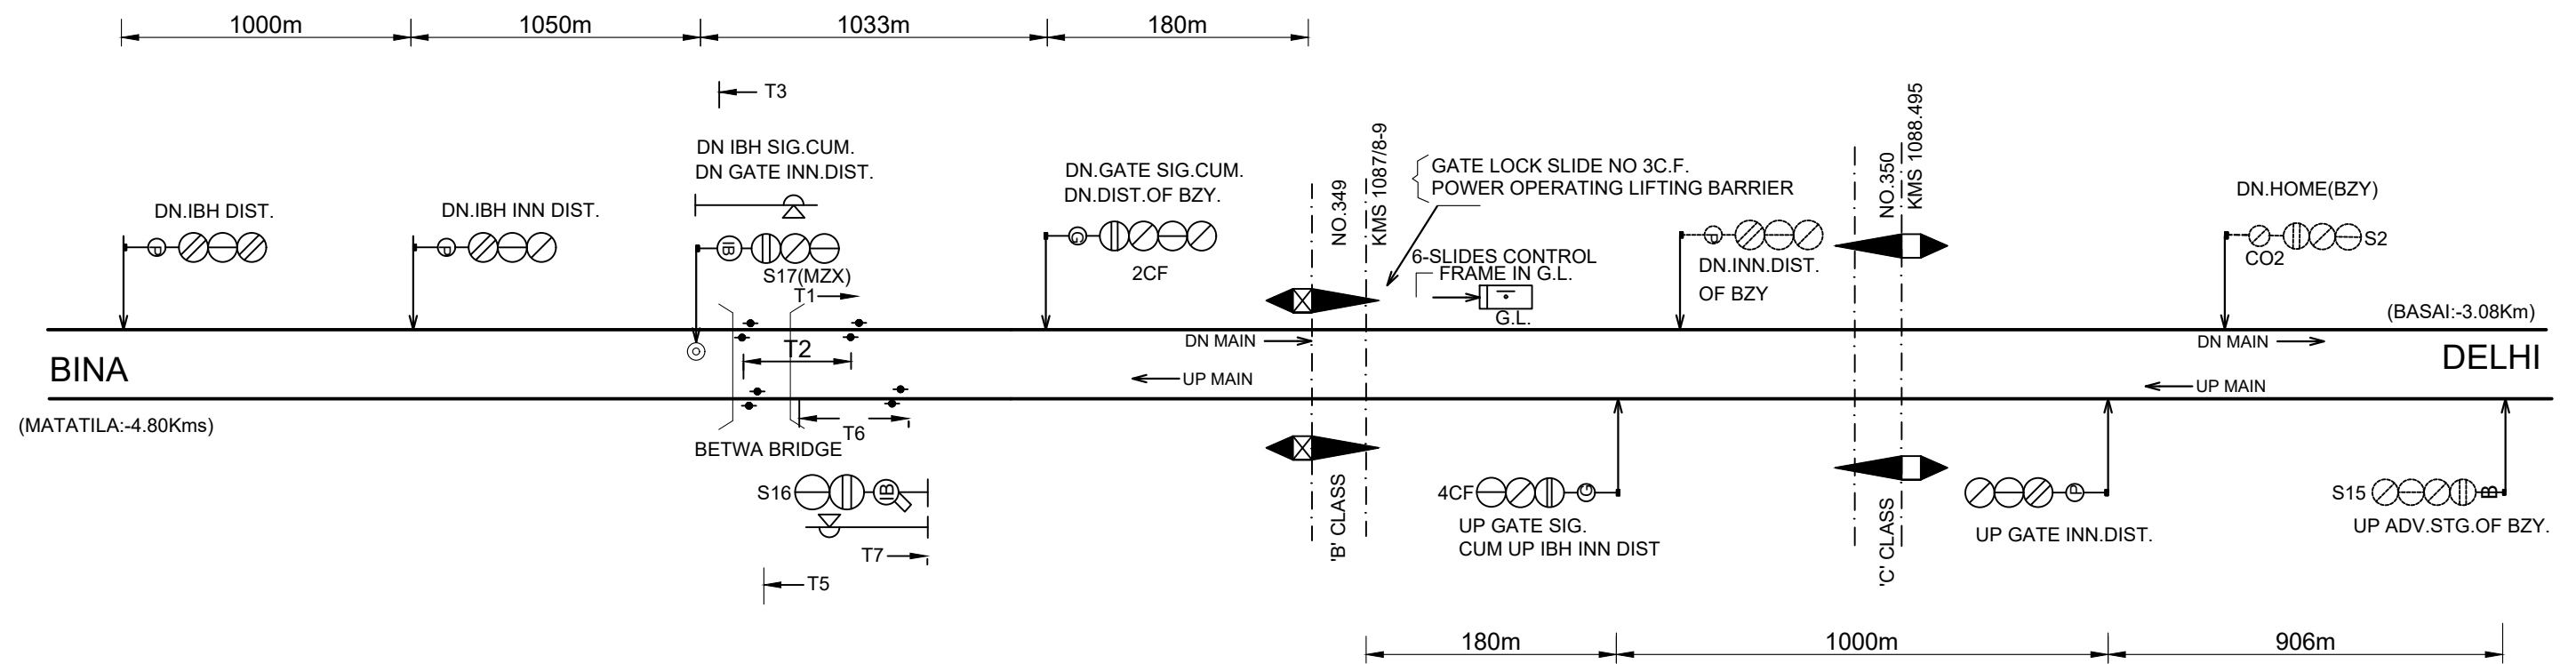

TO SUIT No: S.I.3671 REV'B'  
DT.31.10.2008