


BASAI STATION

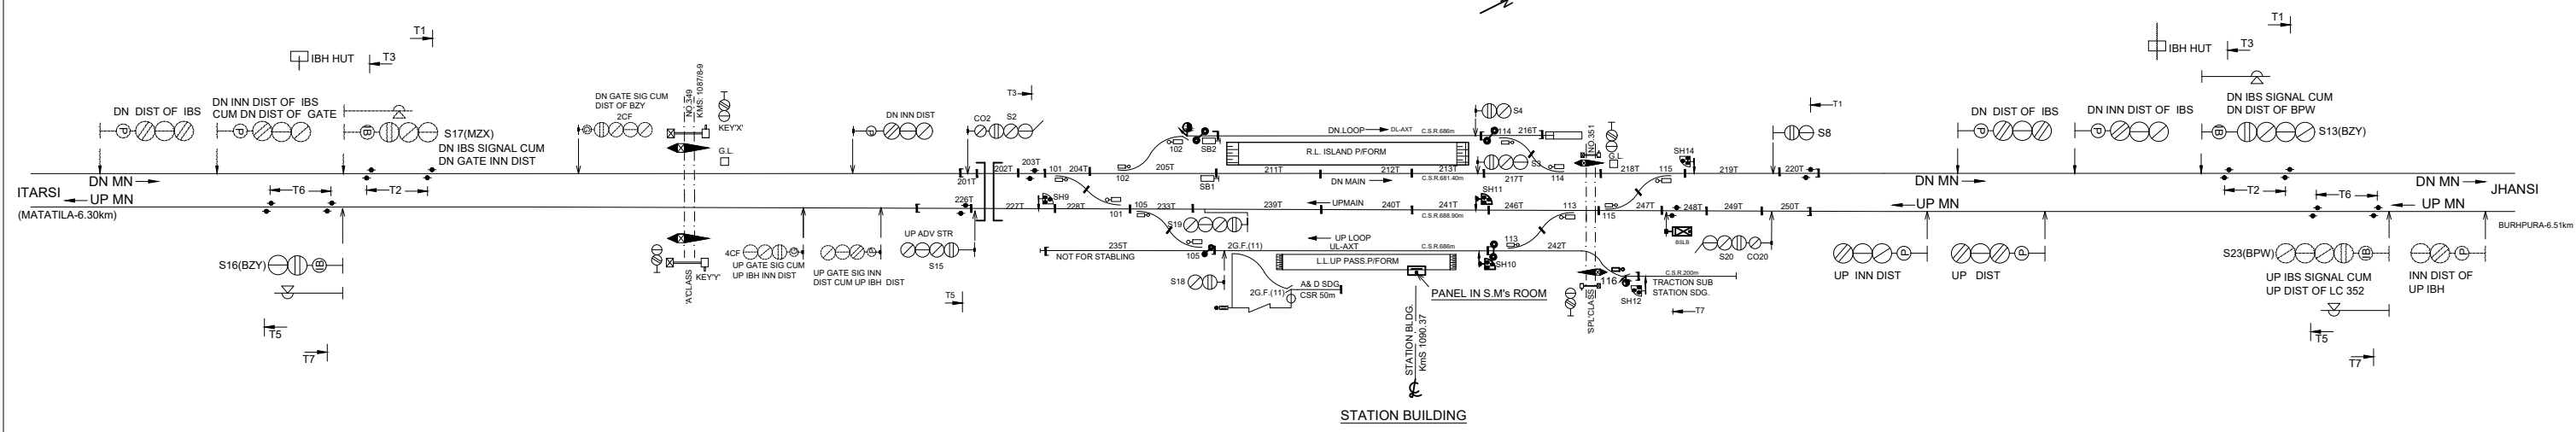

TO SUIT NO.S.I.2038/'J'
 DT.09.08.2011
 CLASS-B
 STD-III