


BABINA STATION

A-21

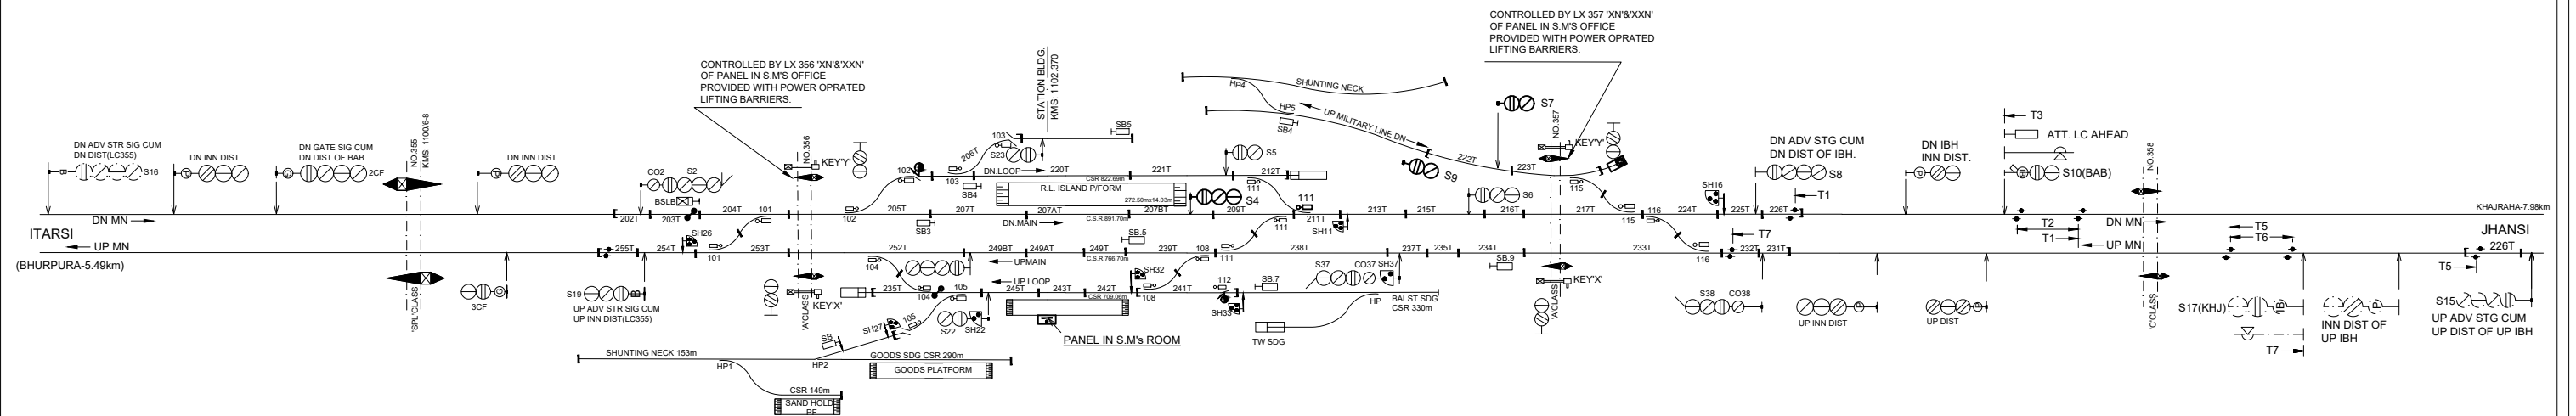

TO SUIT NO.S.I.2040/H'
CLASS-B
STD-III

UP DATED ON 01.12.2017