


ATHSARAI (EI)

ALD- 101

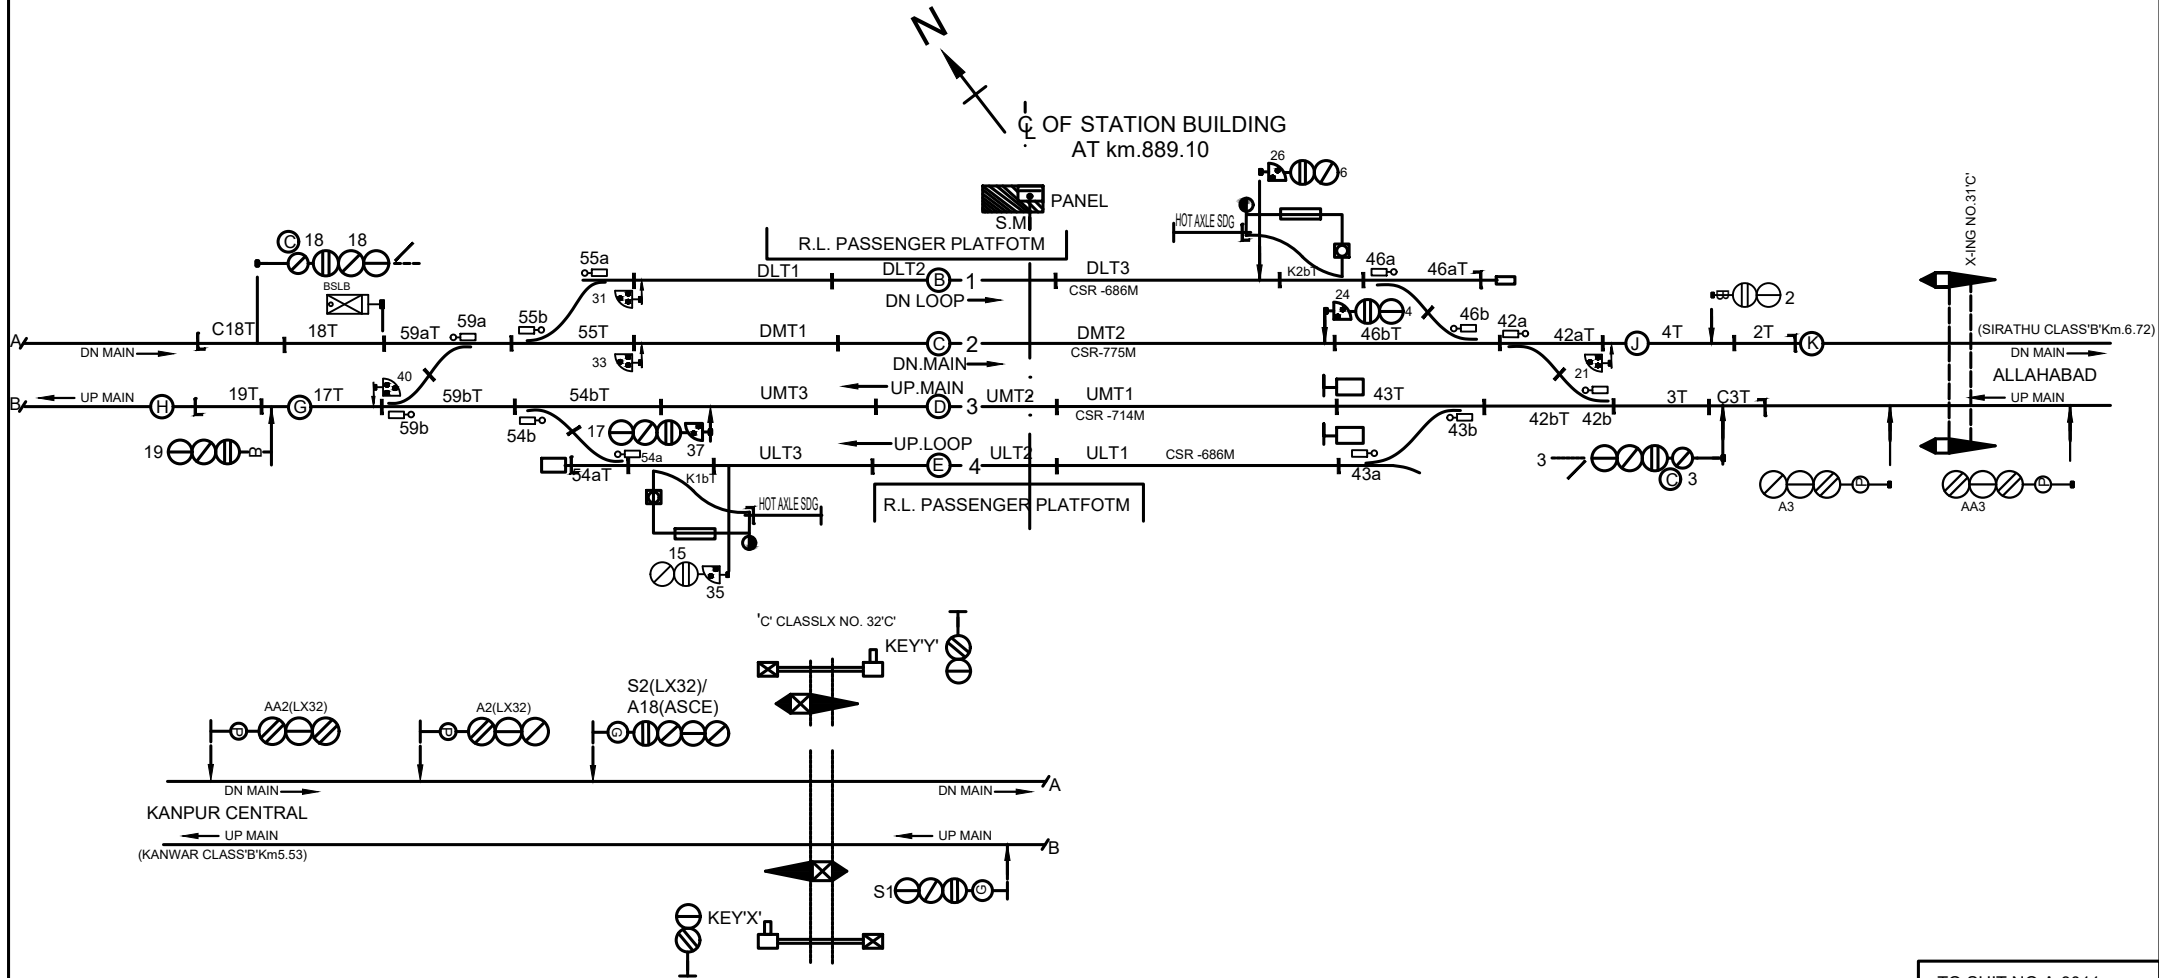

TO SUIT NO:A-3011
ALT-'E' DATE-06.06.2016
CLASS- 'B'
STD- III