
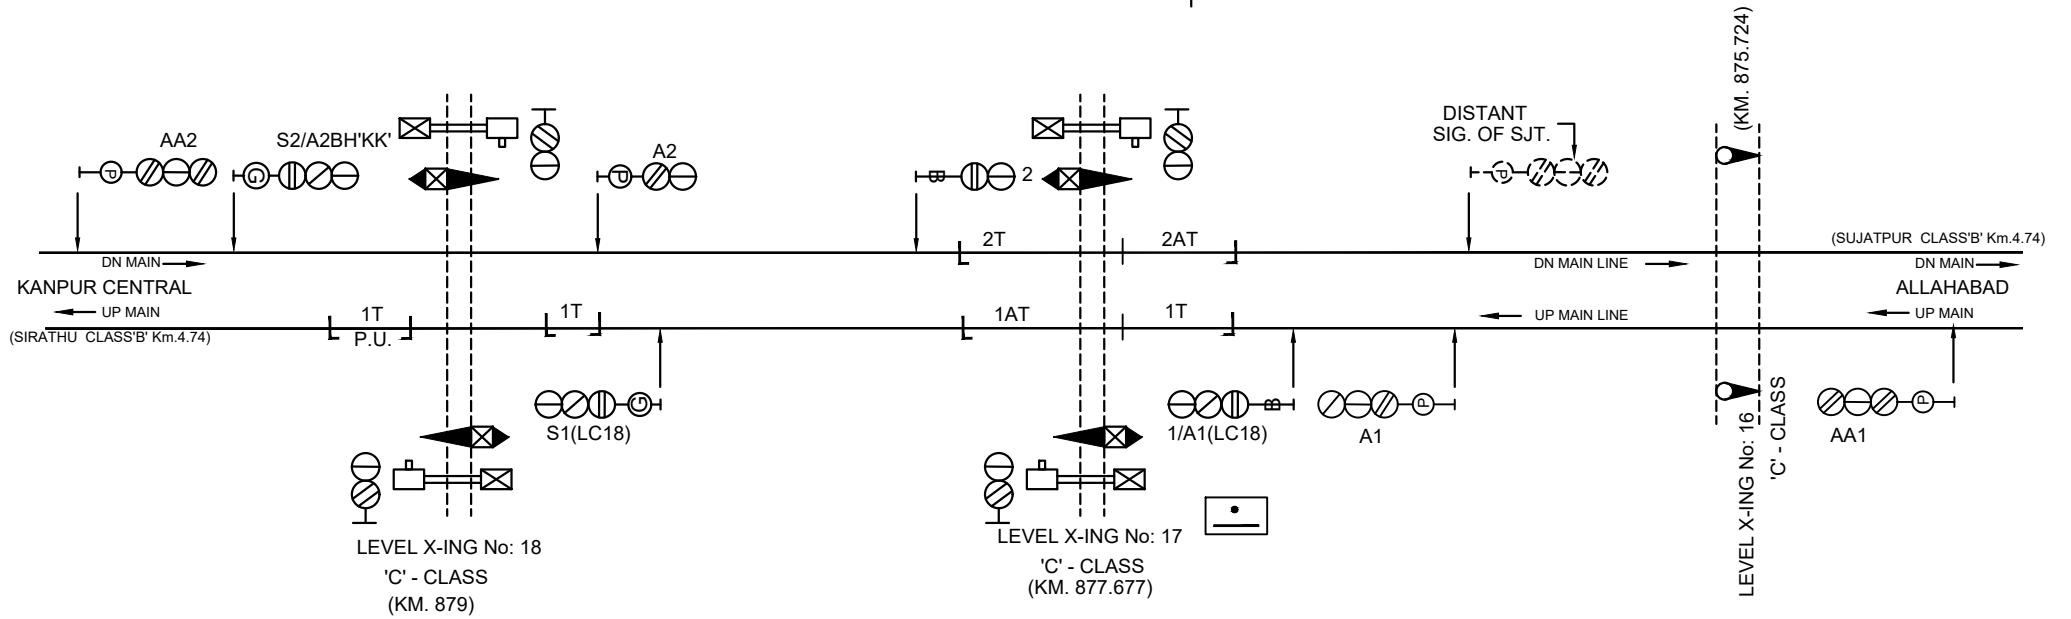


BLOCK HUT 'KK'

ALD- 103

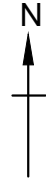

TO SUIT NO:SI-4529
ALT-'G' DT.16.05.2014
CLASS- 'C'
STD- III