


# SHUJATPUR (EI)

ALD- 104

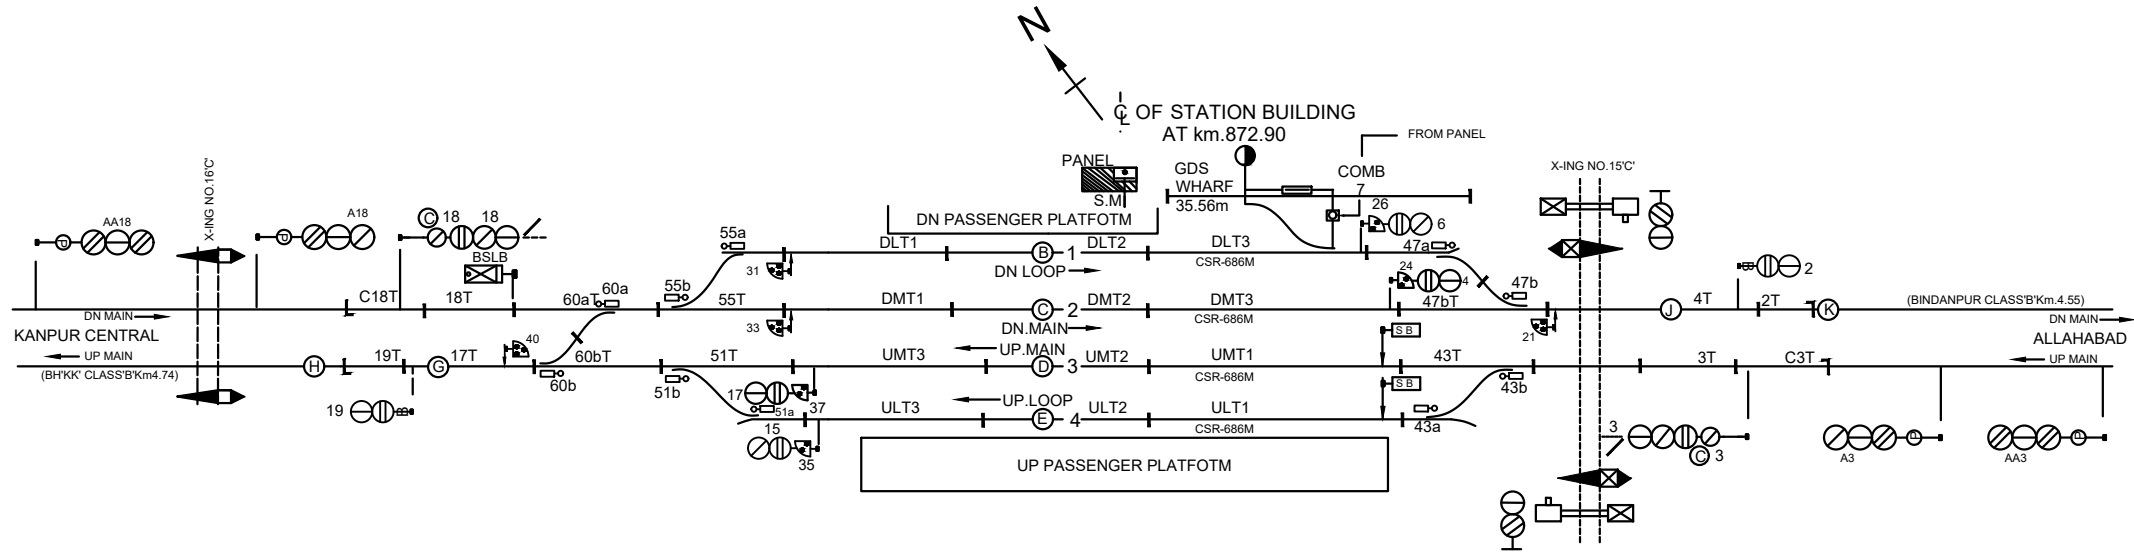

TO SUIT NO:A-3009  
ALT-F DT-06.06.2016  
CLASS- 'B'  
STD- III