


BIDANPUR (EI)

ALD- 105

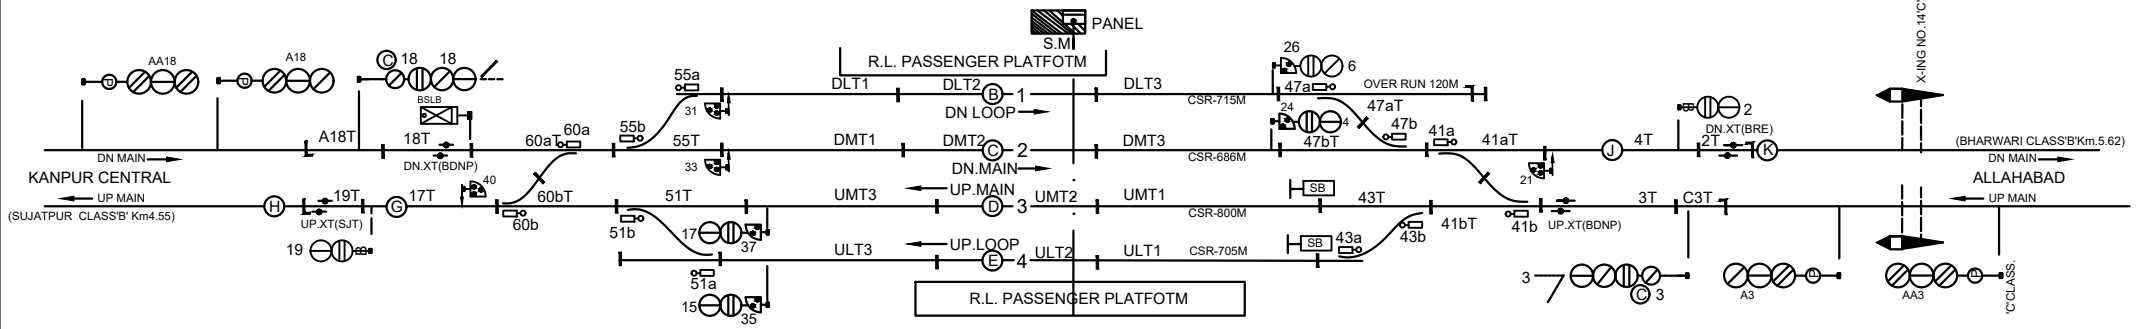

⊥ OF STATION BUILDING
AT km.868.35



TO SUIT NO:A-3008
ALT-'D' DT-06.06.2016
CLASS- 'B'
STD- III