


DATA STATION

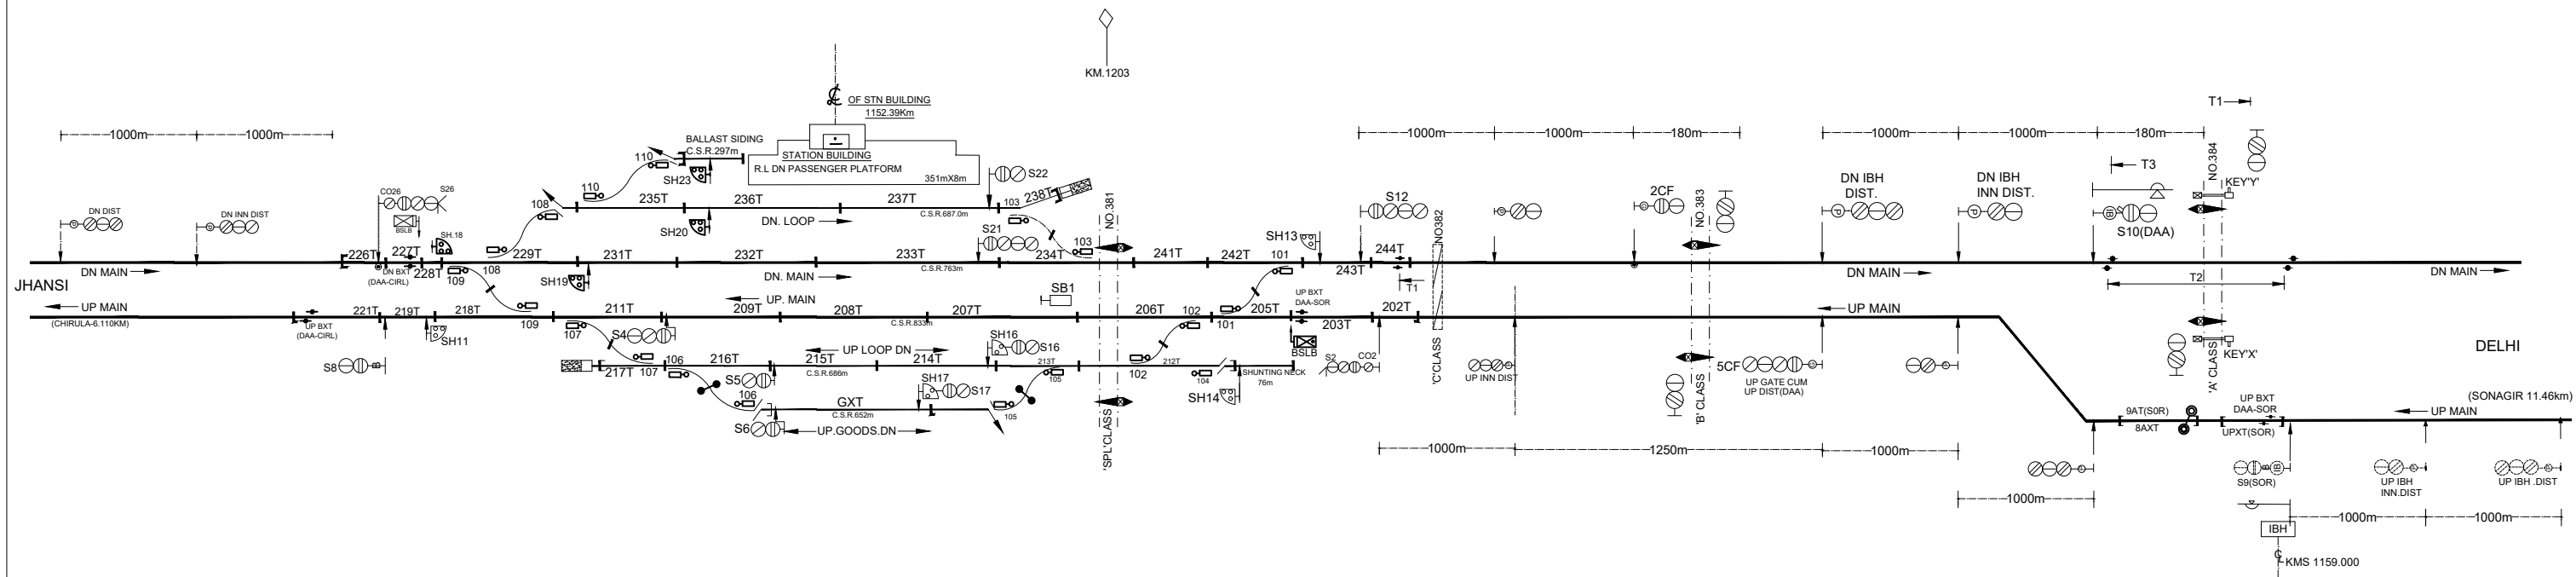

TO SUIT NO.S.I.A-3614/REV L' DT.30.04.2013
CLASS-B
STD-III