


BRIJ NAGAR

'B' CLASS STD-II(R)

EI

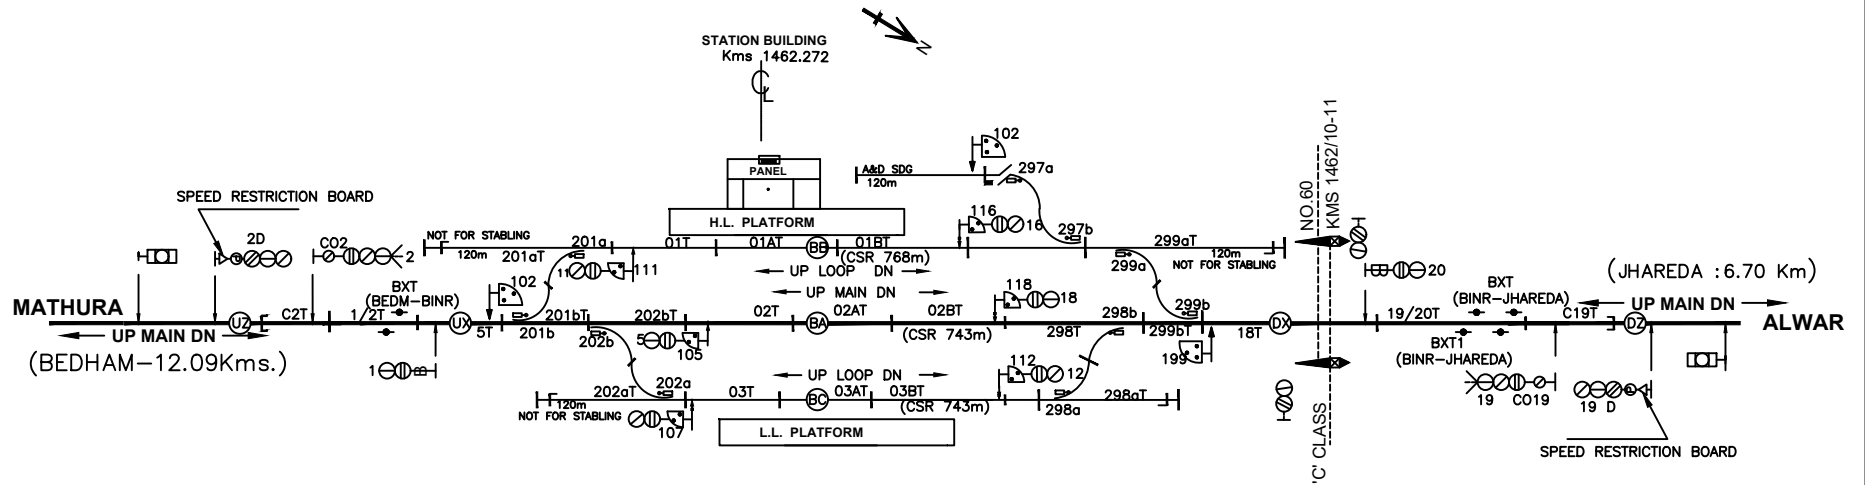

TO SUIT DRG.
NO. SI-E1288/A'