


## LC GATE NO.117.118 & 119

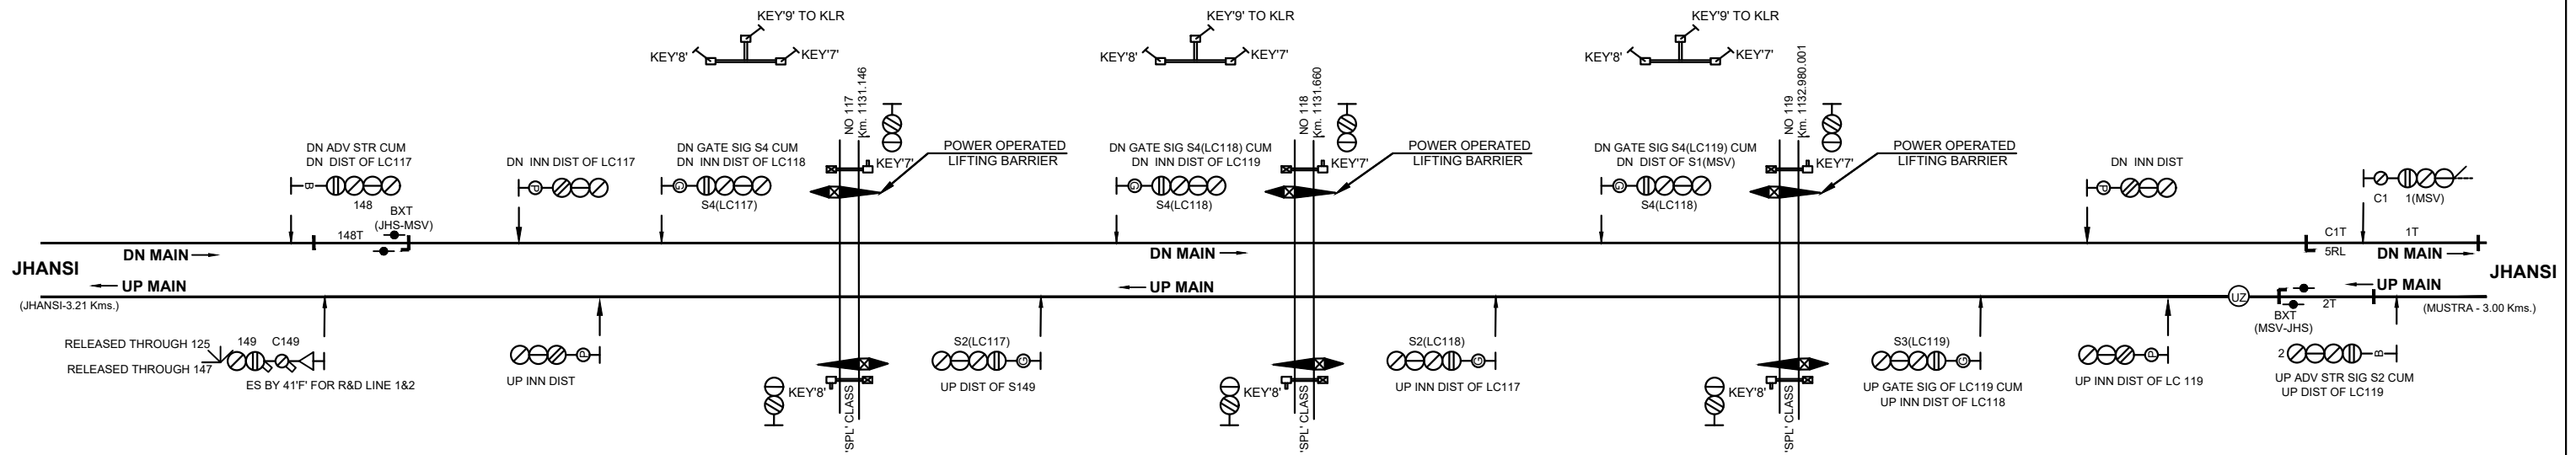

TO SUIT SIP NO.2304