


LEVEL X-ING GATE NO.422

(BETWEEN KULPAHAR - MAHOBA)

D054

Kms 1255

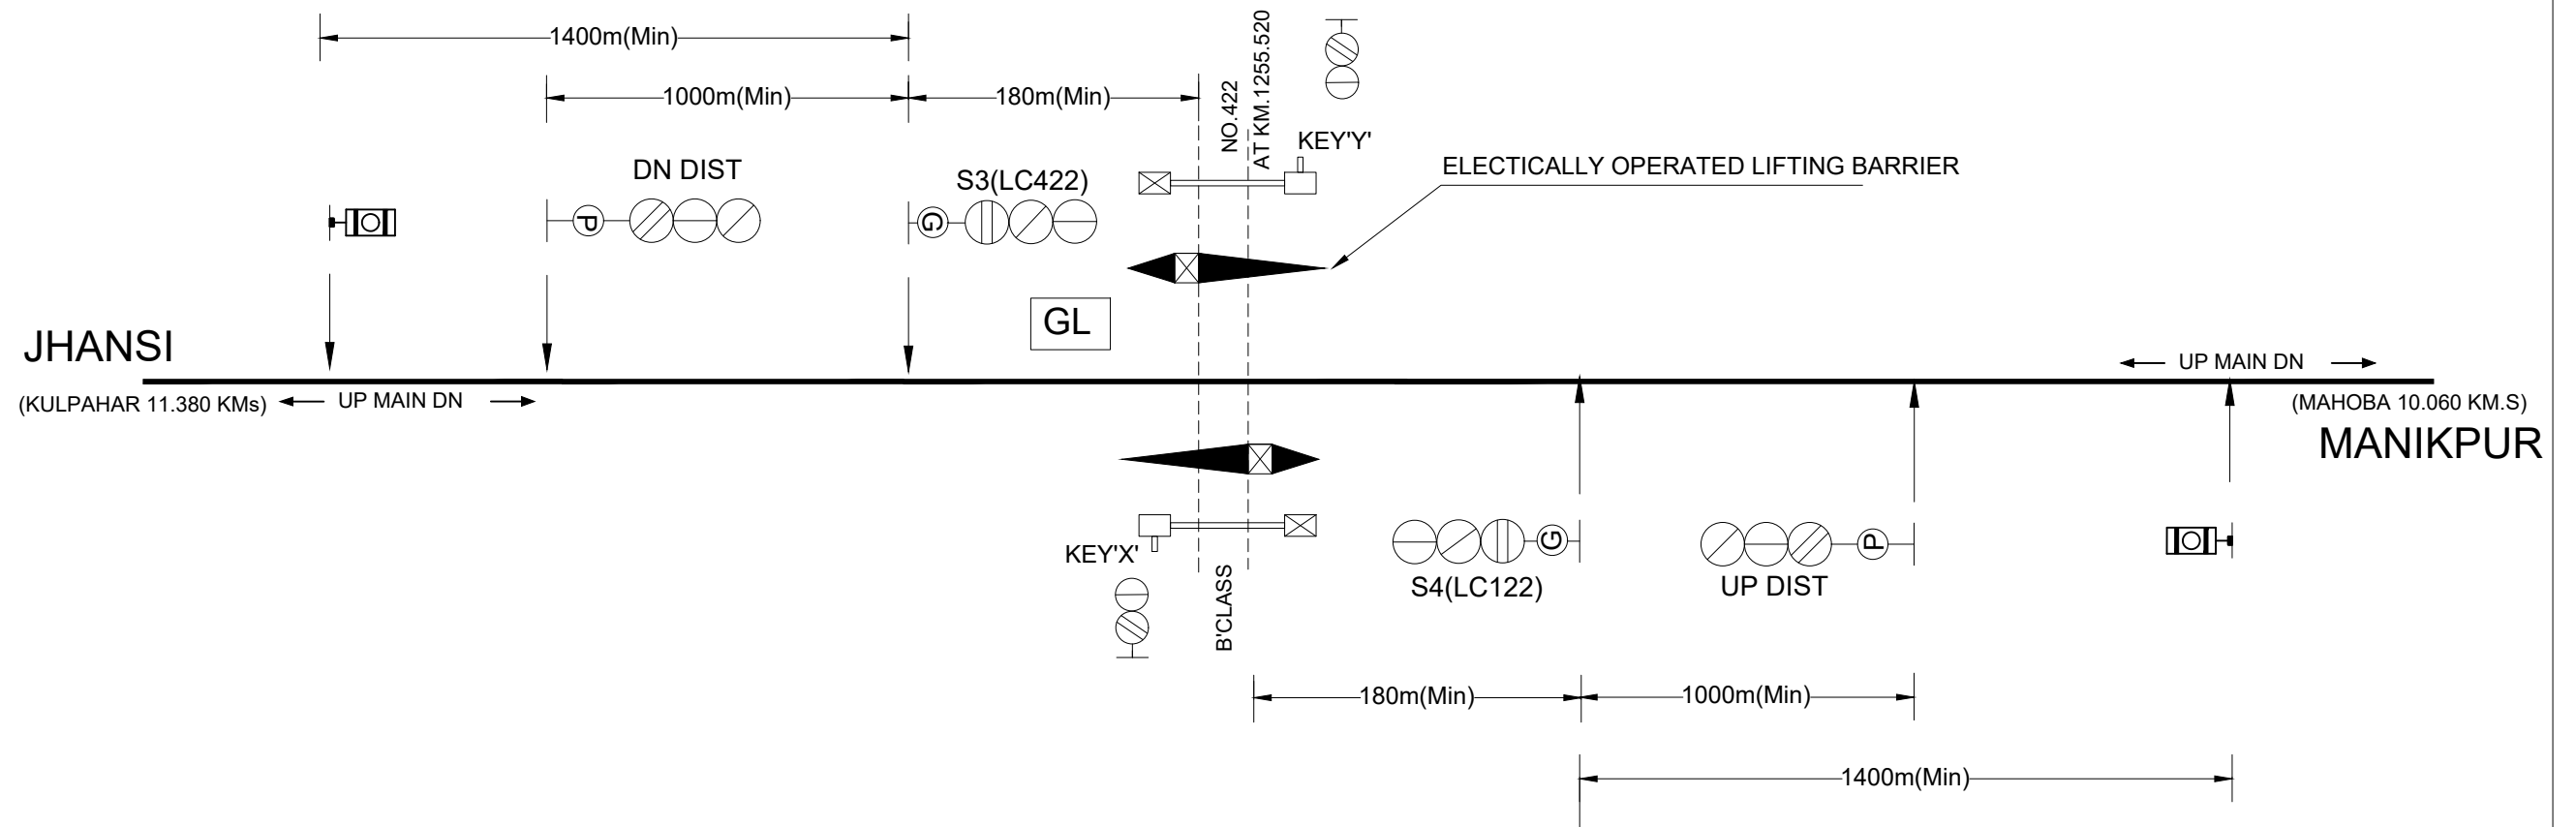

TO SUIT: IP NO. SI -2414/LX422