


PHAPHUND

(EI)

PHAPHUND - PATA AUTO BLOCK SIGNALLING

ALD-061

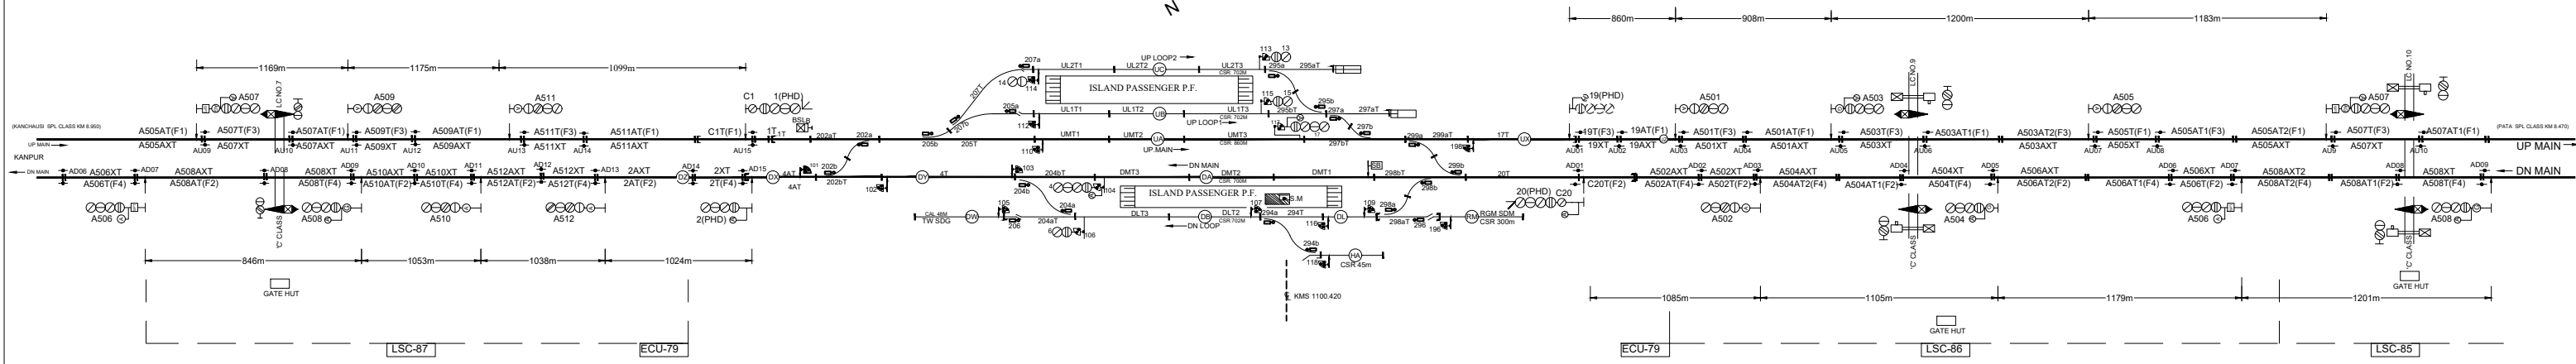

TO SURT NO-A-3122/1 ALT. 7
DT: 27.10.08.2018
CLASS: 'SPL'
STD: III-R