


RAYARU STATION

RAYARU STATION

RAYARU STATION
EI
CLASS 'B' STD III-R

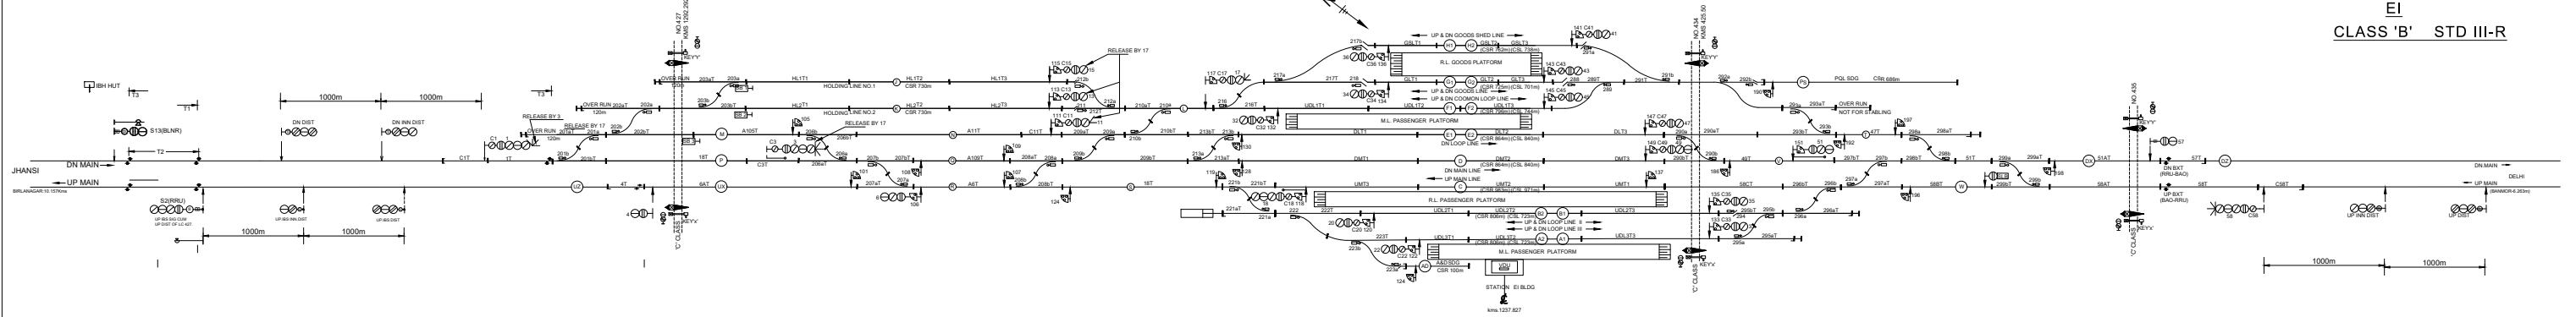

LA-23

TO BUTLI JPNR