


BIJAULI STATION 'B' CLASS STD III-R

A-24

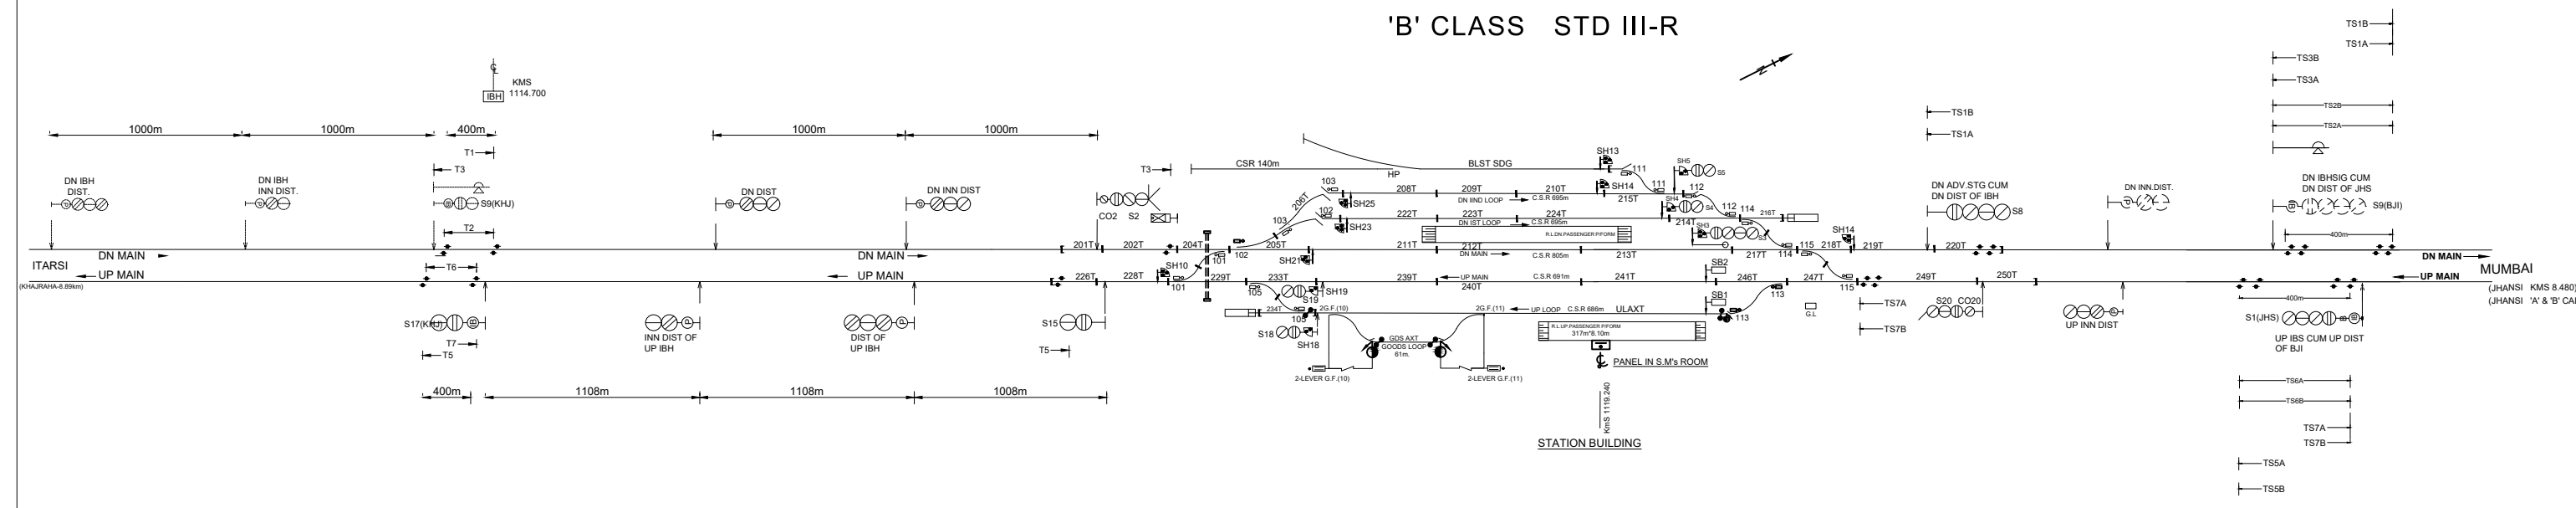

TO SUIT NO.S.I.2203
DT.20.12.2017
CLASS-B
STD-III-R