


**SHOLAKA STATION (E1)**

'SPL' CLASS

STD. OF INTERLOCKING : IV R

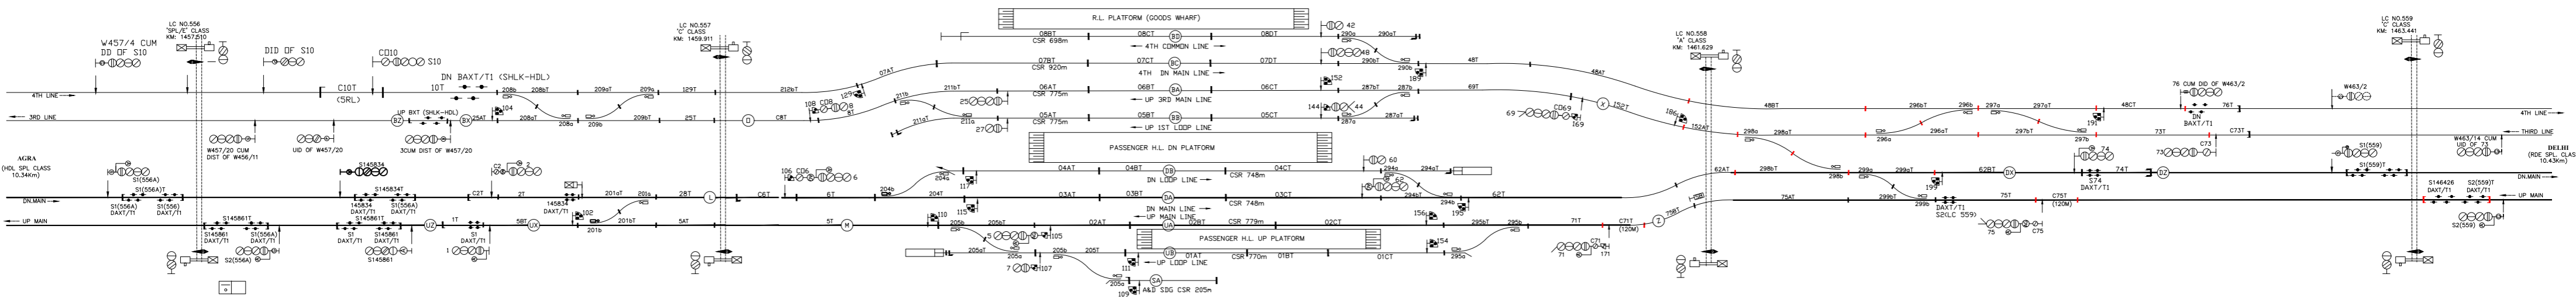

TO SMT NO: SP 51-1042  
CLASS: 'SPL'  
STD. OF INTERLOCKING: IV R