


AUTOMATIC SIGNALLING BETWEEN  
HODAL-SHOLAKA SECTION

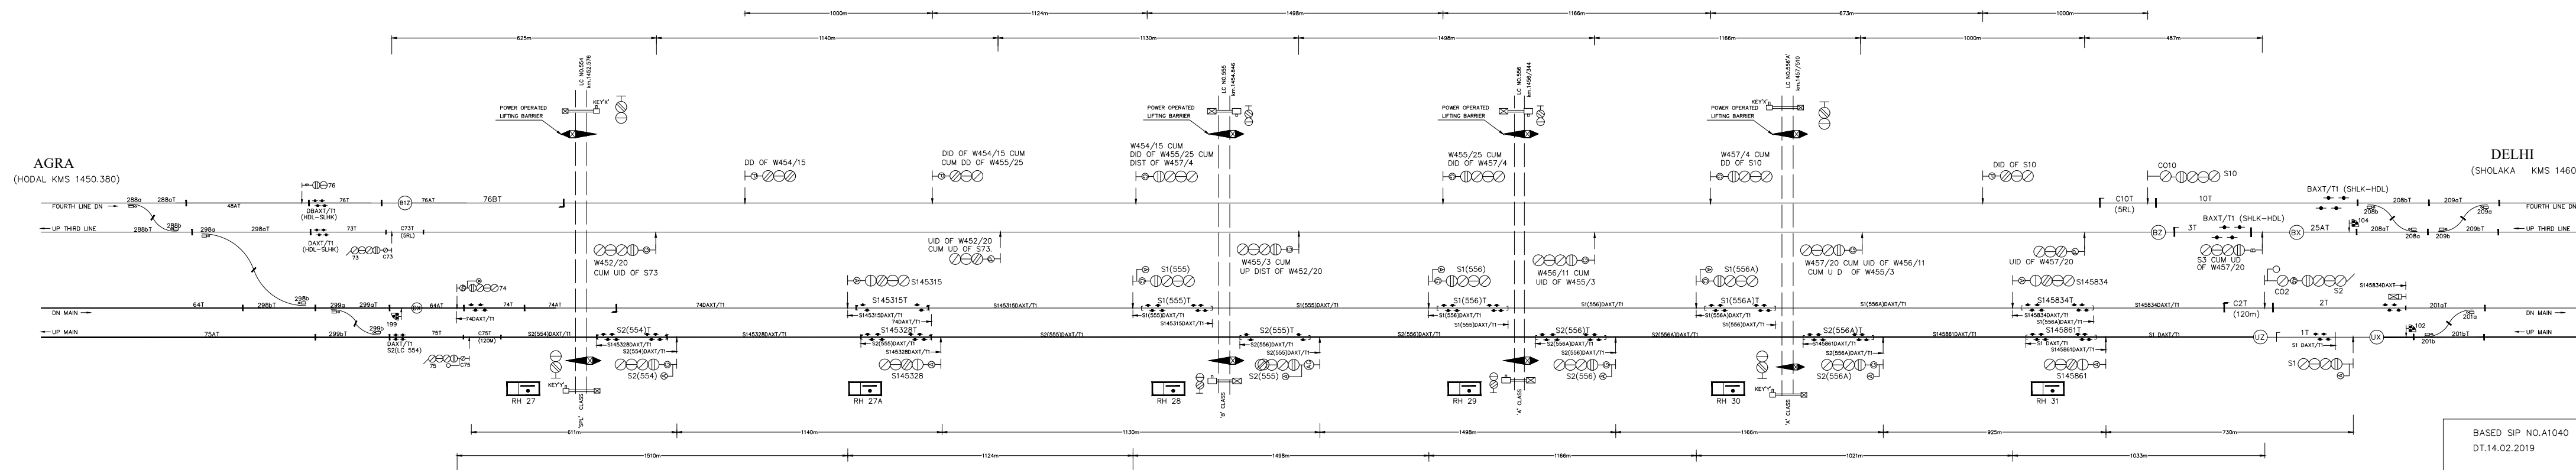

BASED SIP NO. A1040  
DT. 14.02.2019