


HODAL STATION
'SPL' CLASS
STD. OF INTERLOCKING : IV R

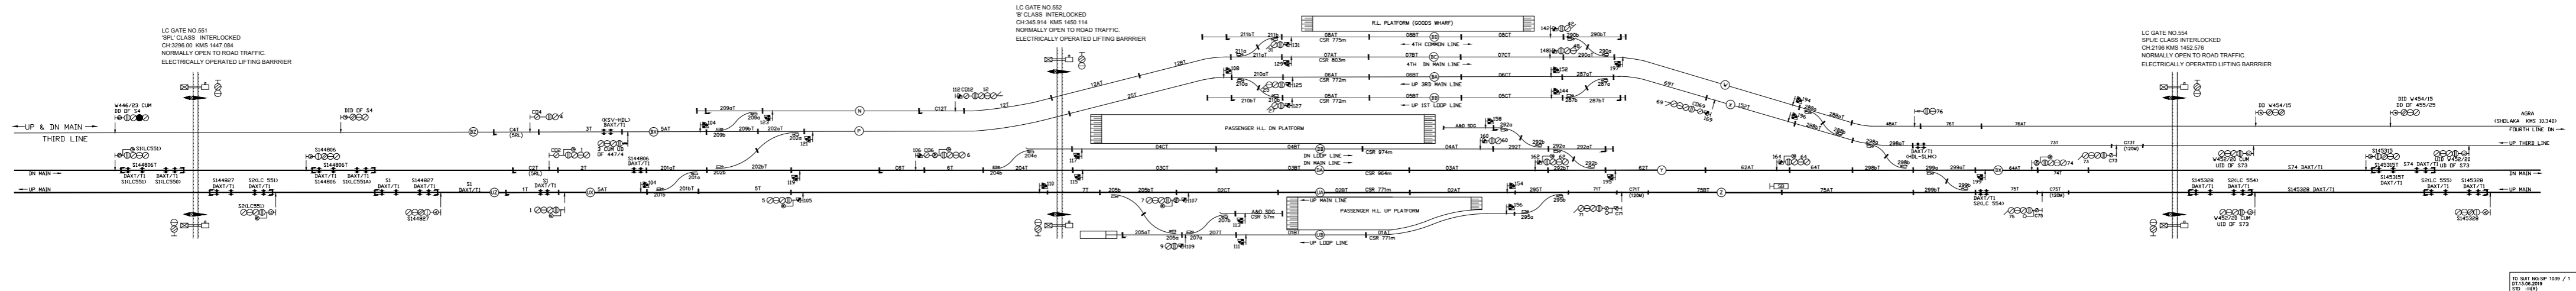

IS 5017 NO. SP 1038 / 1
1038 / 1