


BHARWASUMERPUR STATION

'B' CLASS STD -II(R)

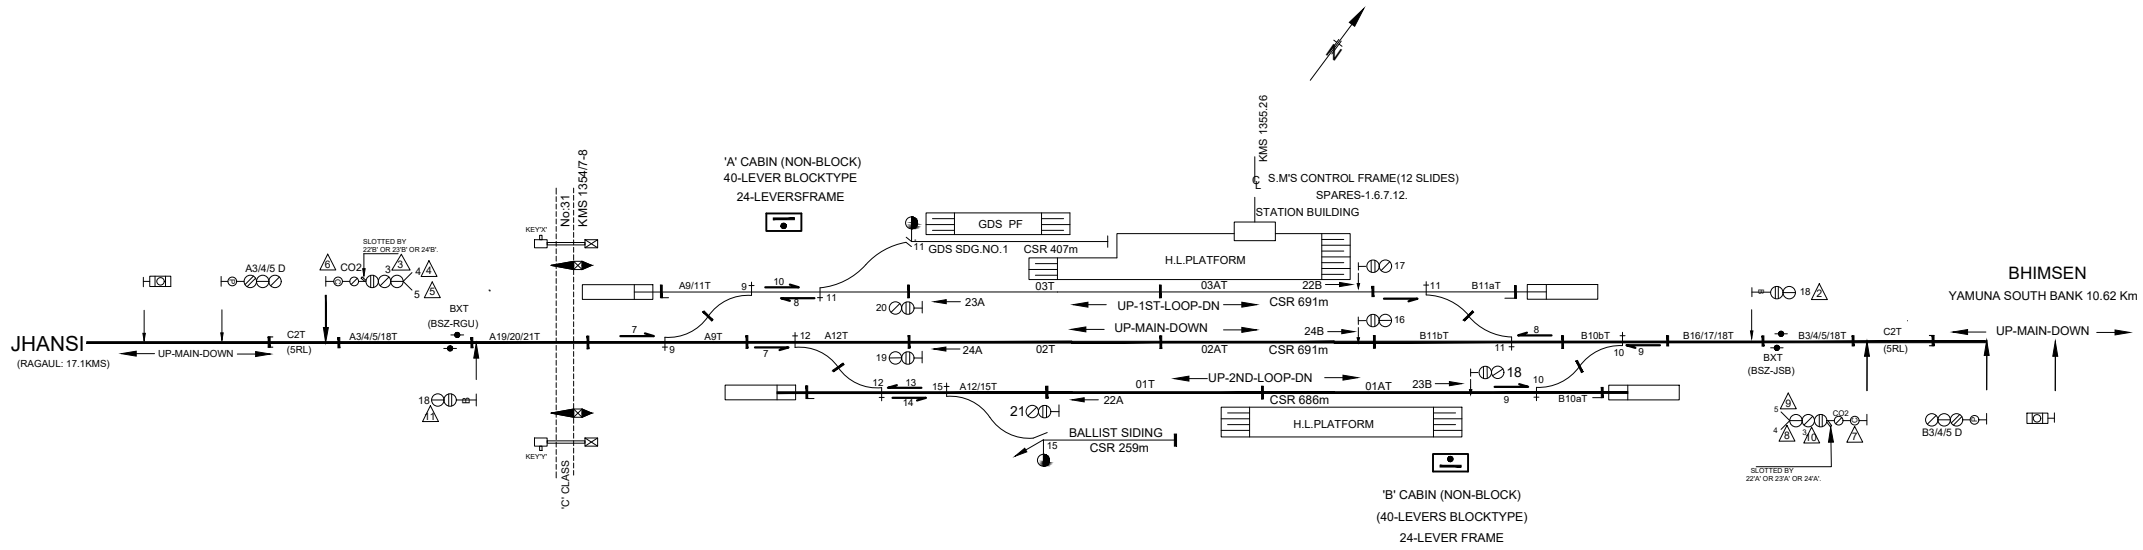

TO SUIT: S.I-2356/E'