


HAMIRPUR RD STATION

PI
'B' CLASS STD -II(R)

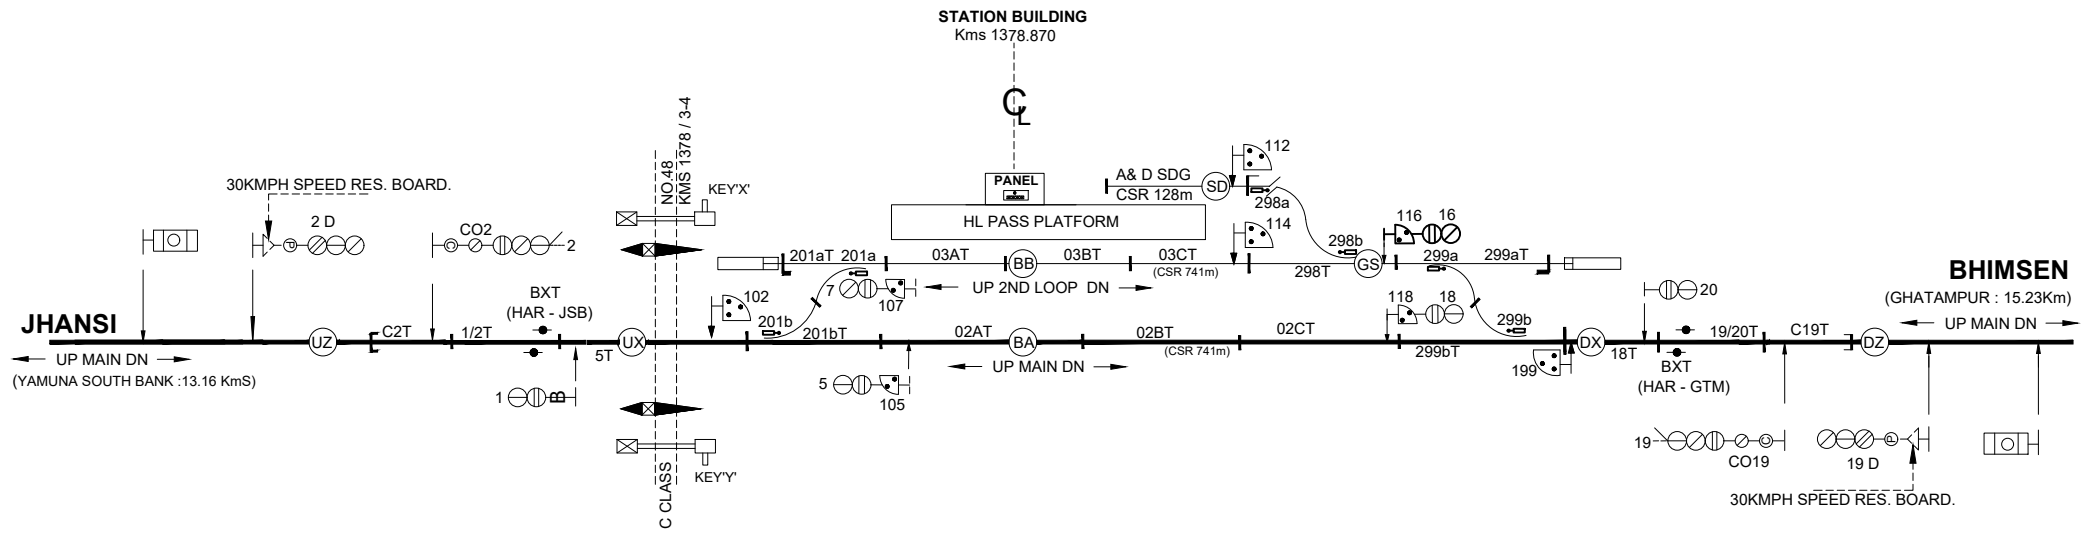

TO SUIT DRG.
NO. SI- D2353 / 'B'