


FATEHPUR SIKRI STATION  
 PI  
 'B' CLASS STD IIR

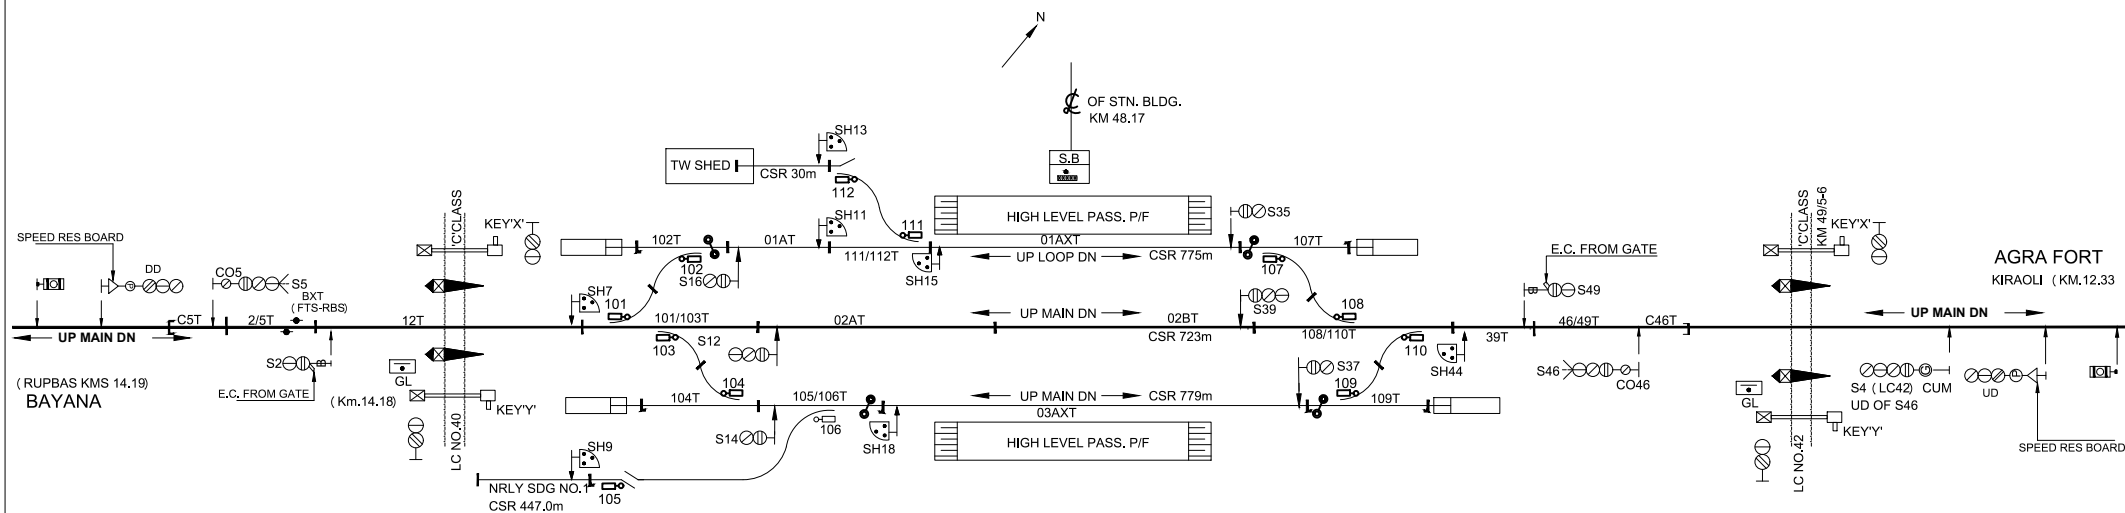

TO SUIT SIP NO D-1211/C'  
 STD-III  
 CLASS'B'