


RUPBAS STATION

PI

'B' CLASS STD III

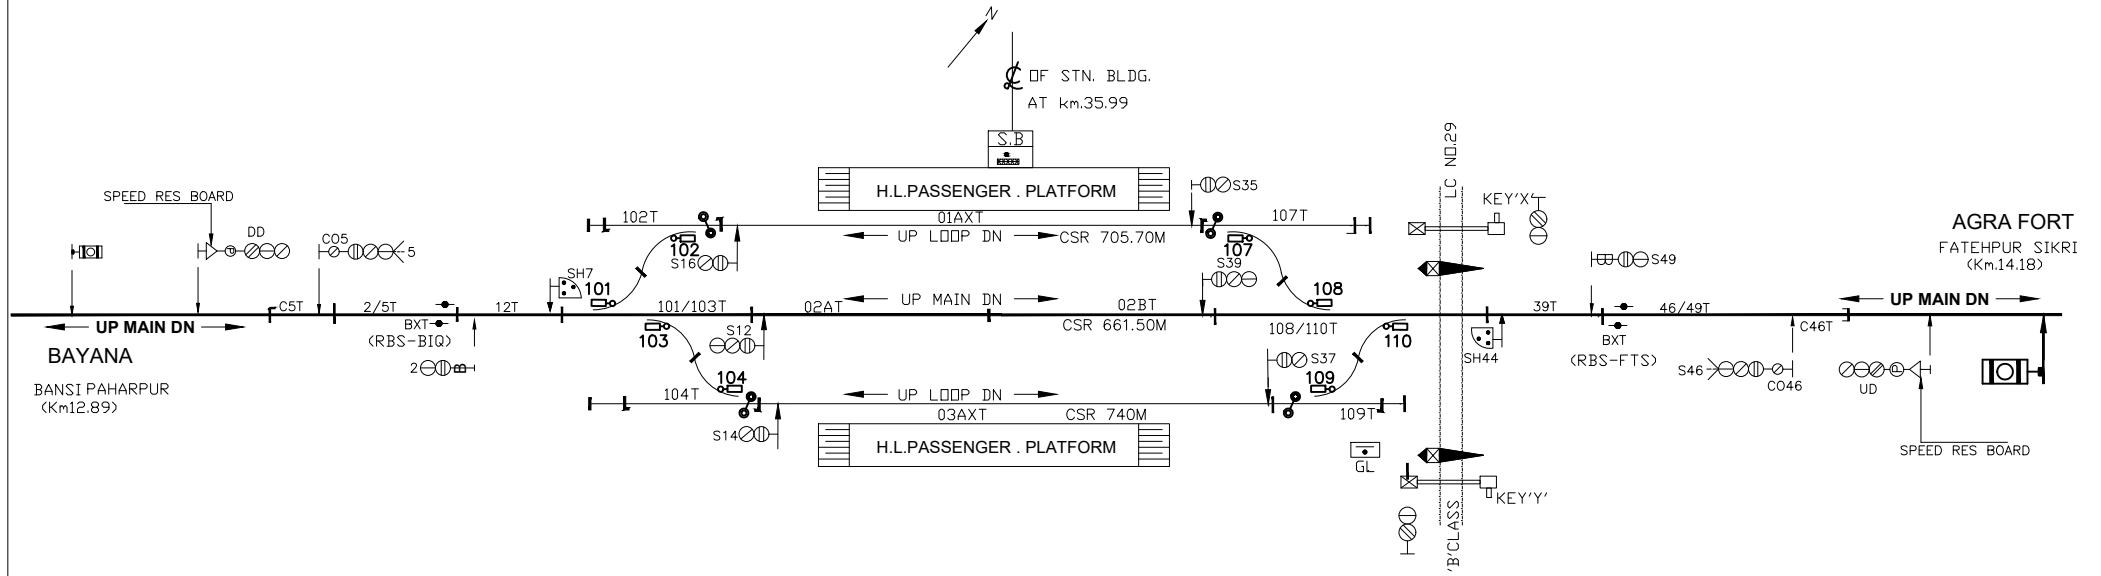

TO SUIT S-IP 1058/'E'