


BANDH BARETA

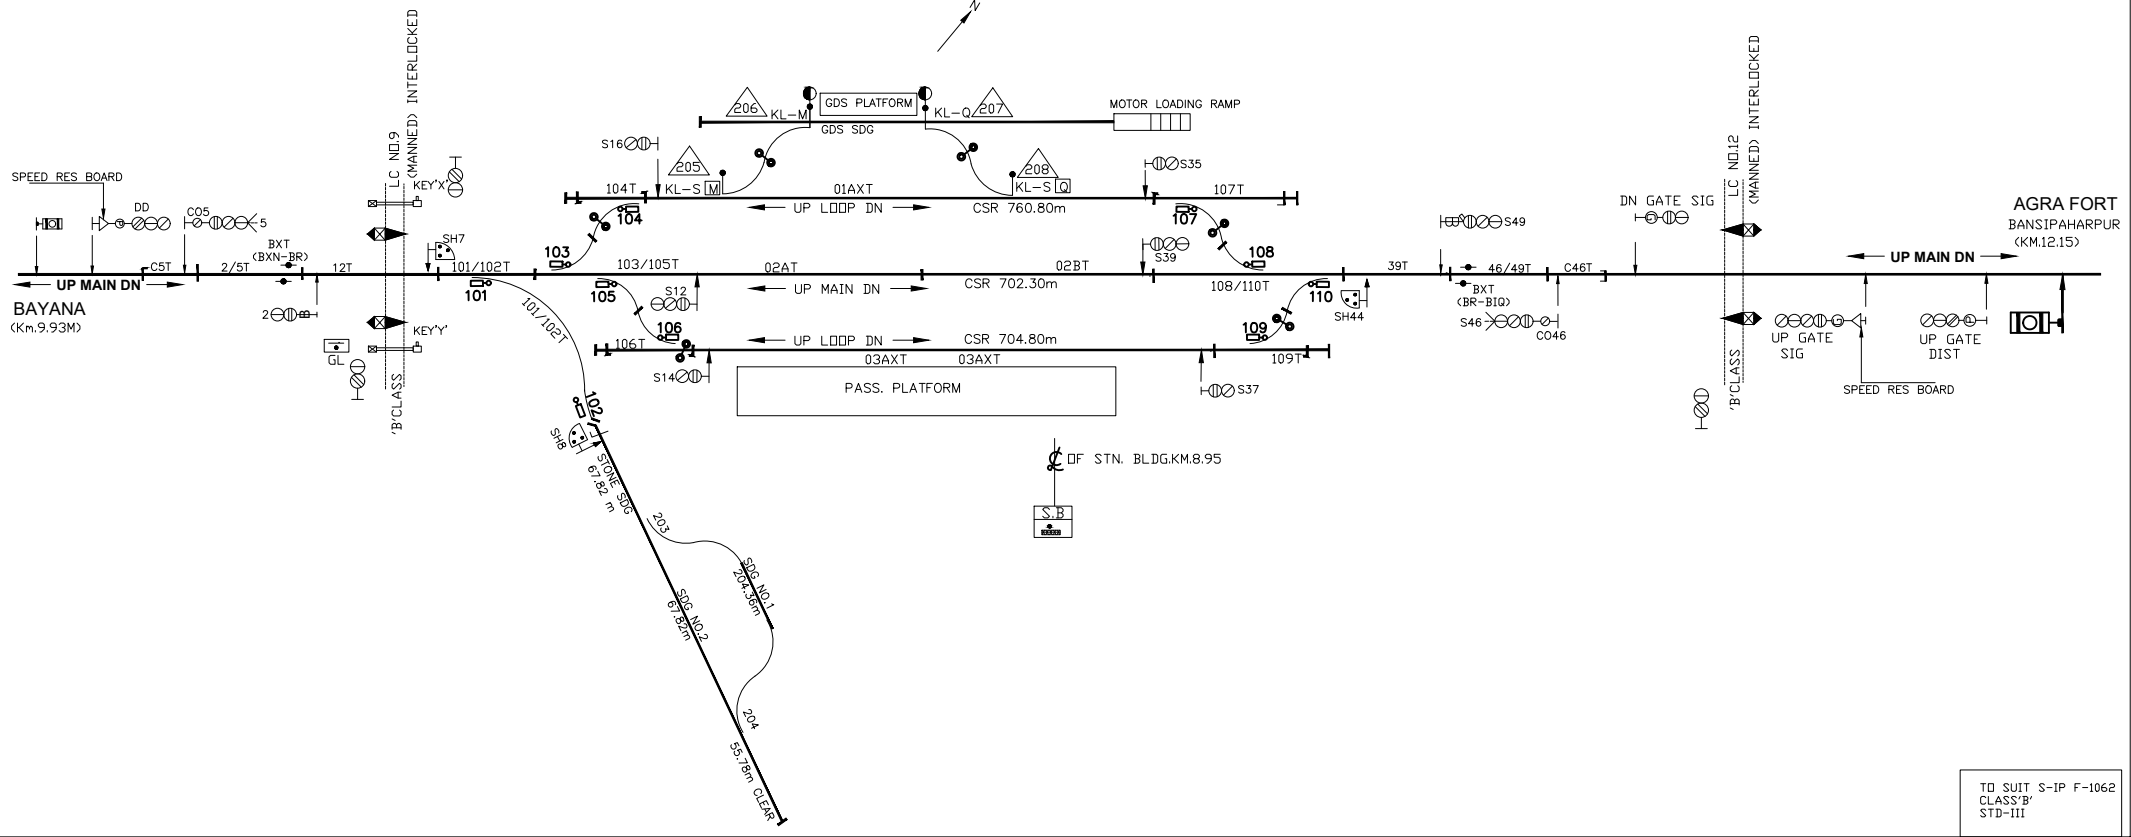

TO SUIT S-IP F-1062
CLASS 'B'
STD-III