


CHOLA
(EI)

CHOLA - WAIR AUTO SECTION

CHOLA - WAIR AUTO SECTION

WAIR
(EI)

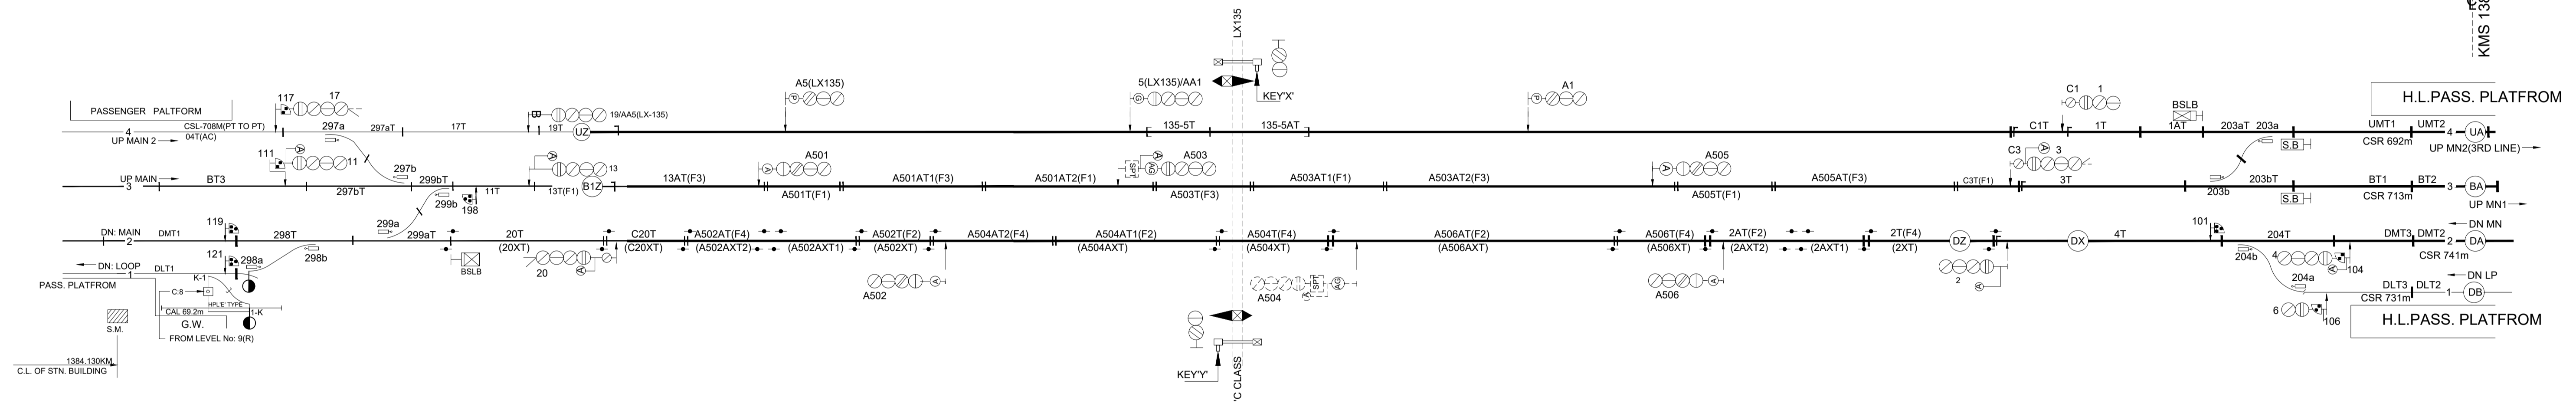

BASED ON PLAN NO.7081/ALT'C