


SIKANDARPUR
(E1)

SIKANDARPUR- CHOLA AUTO SIGNALLING

SIKANDARPUR- CHOLA AUTO SIGNALLING

CHOLA
(E1)

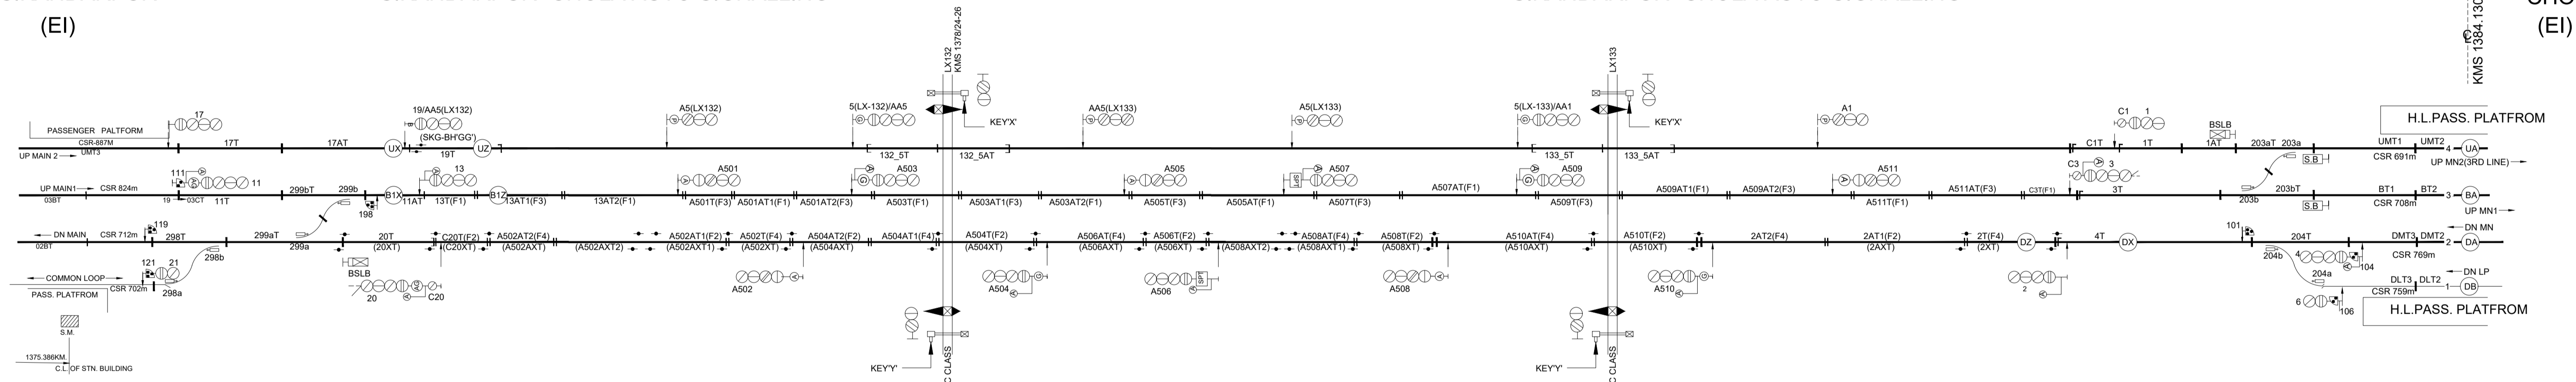

BASED ON PLAN NO.7081