


BLOCK HUT 'W' (BET. DNWAR-SOMNA)

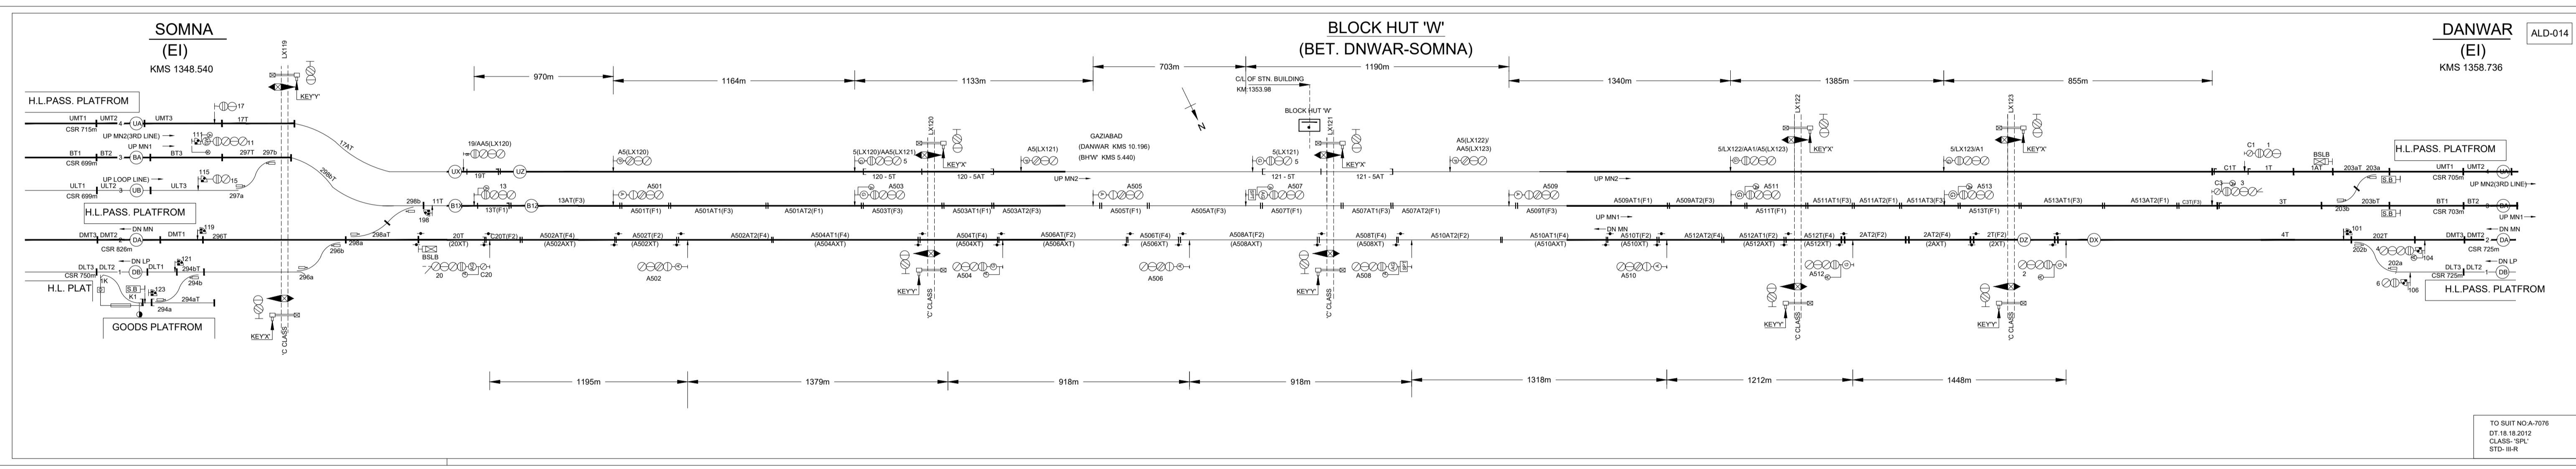

TO SUIT NO.A.7076 DT 18.10.2012 CLASS-'SP1' STD-B-R