


HATHRAS (EI)

ALD-022

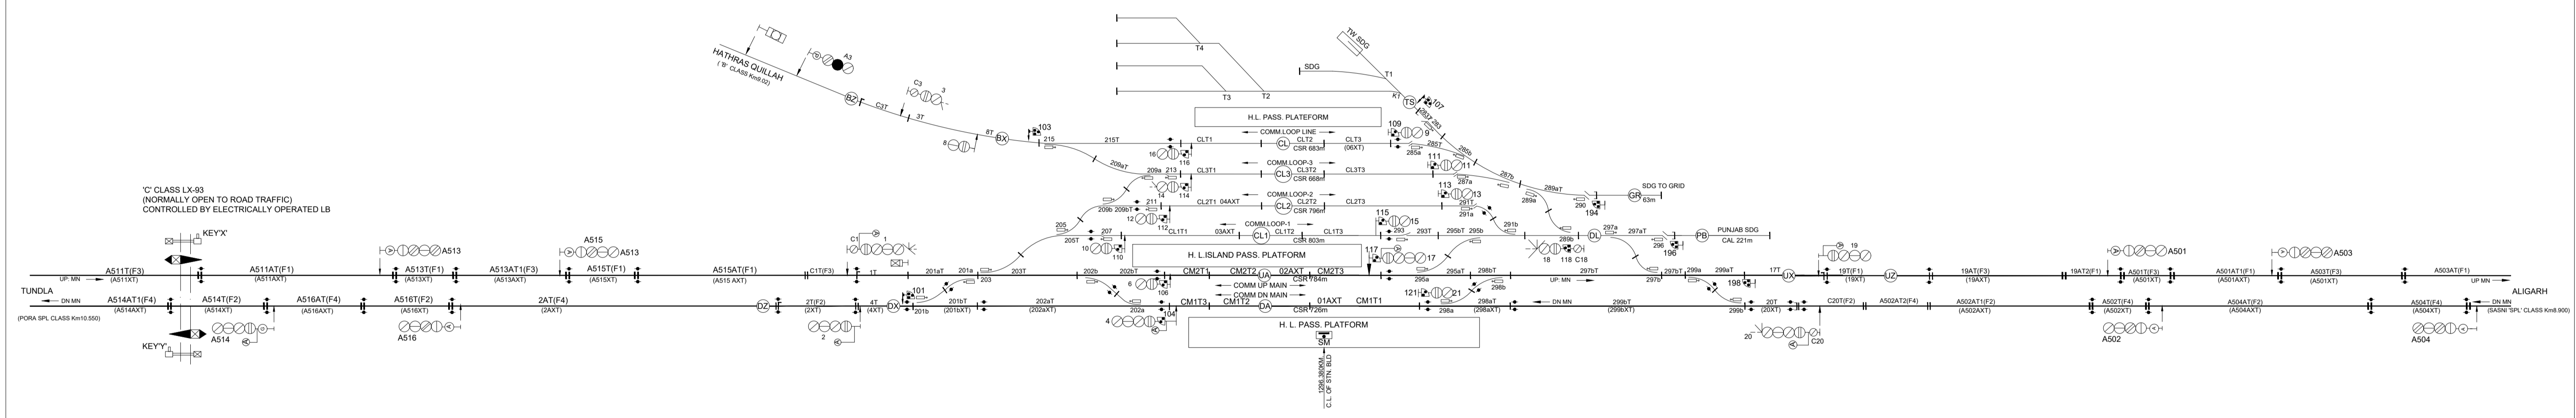

C CLASS LX-93
(NORMALLY OPEN TO ROAD TRAFFIC)
CONTROLLED BY ELECTRICALLY OPERATED LB

SIP NO: SIP - D3066
DT.21.02.2020
CLASS - 'SPL'
STD - III(R)