


JALESAR ROAD STATION (EI)

ALD- 026

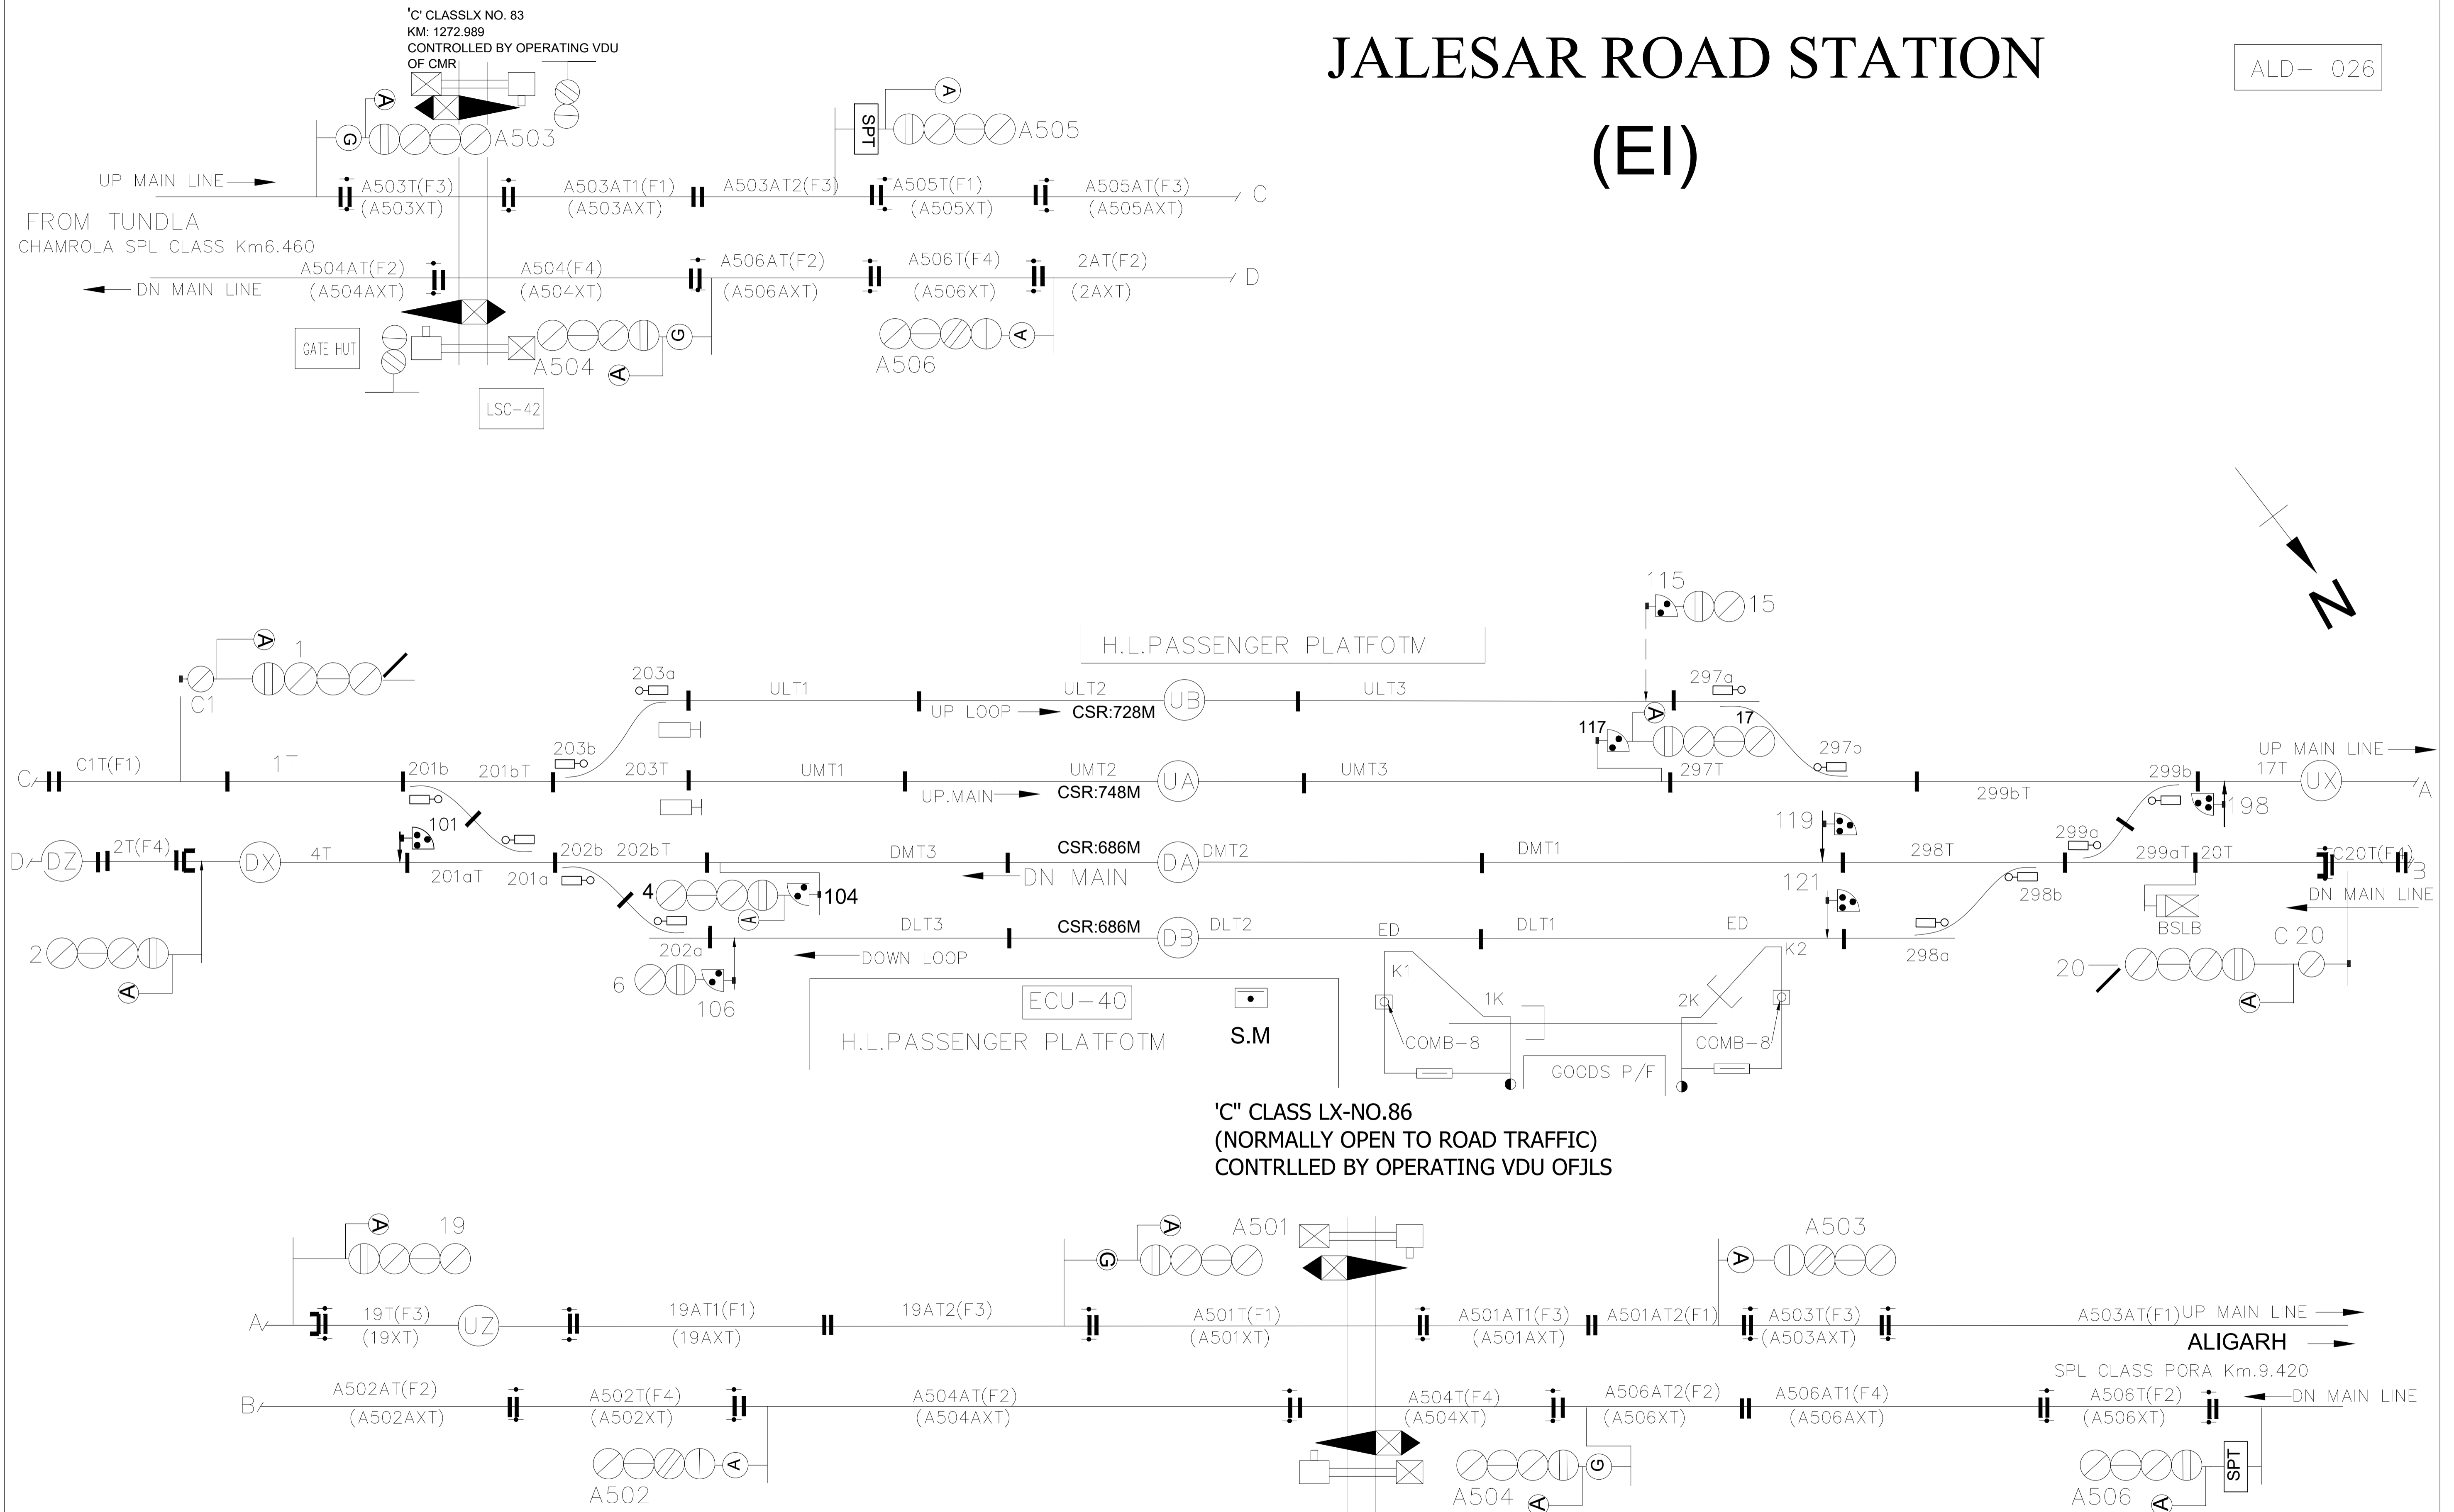

TO SUIT NO:SI-D-3064/ALT'B'
DT.13.12.2019
CLASS- 'SPL'
STD- III-R