


MALANPUR STATION (EI) 'B' CLASS STD III-R

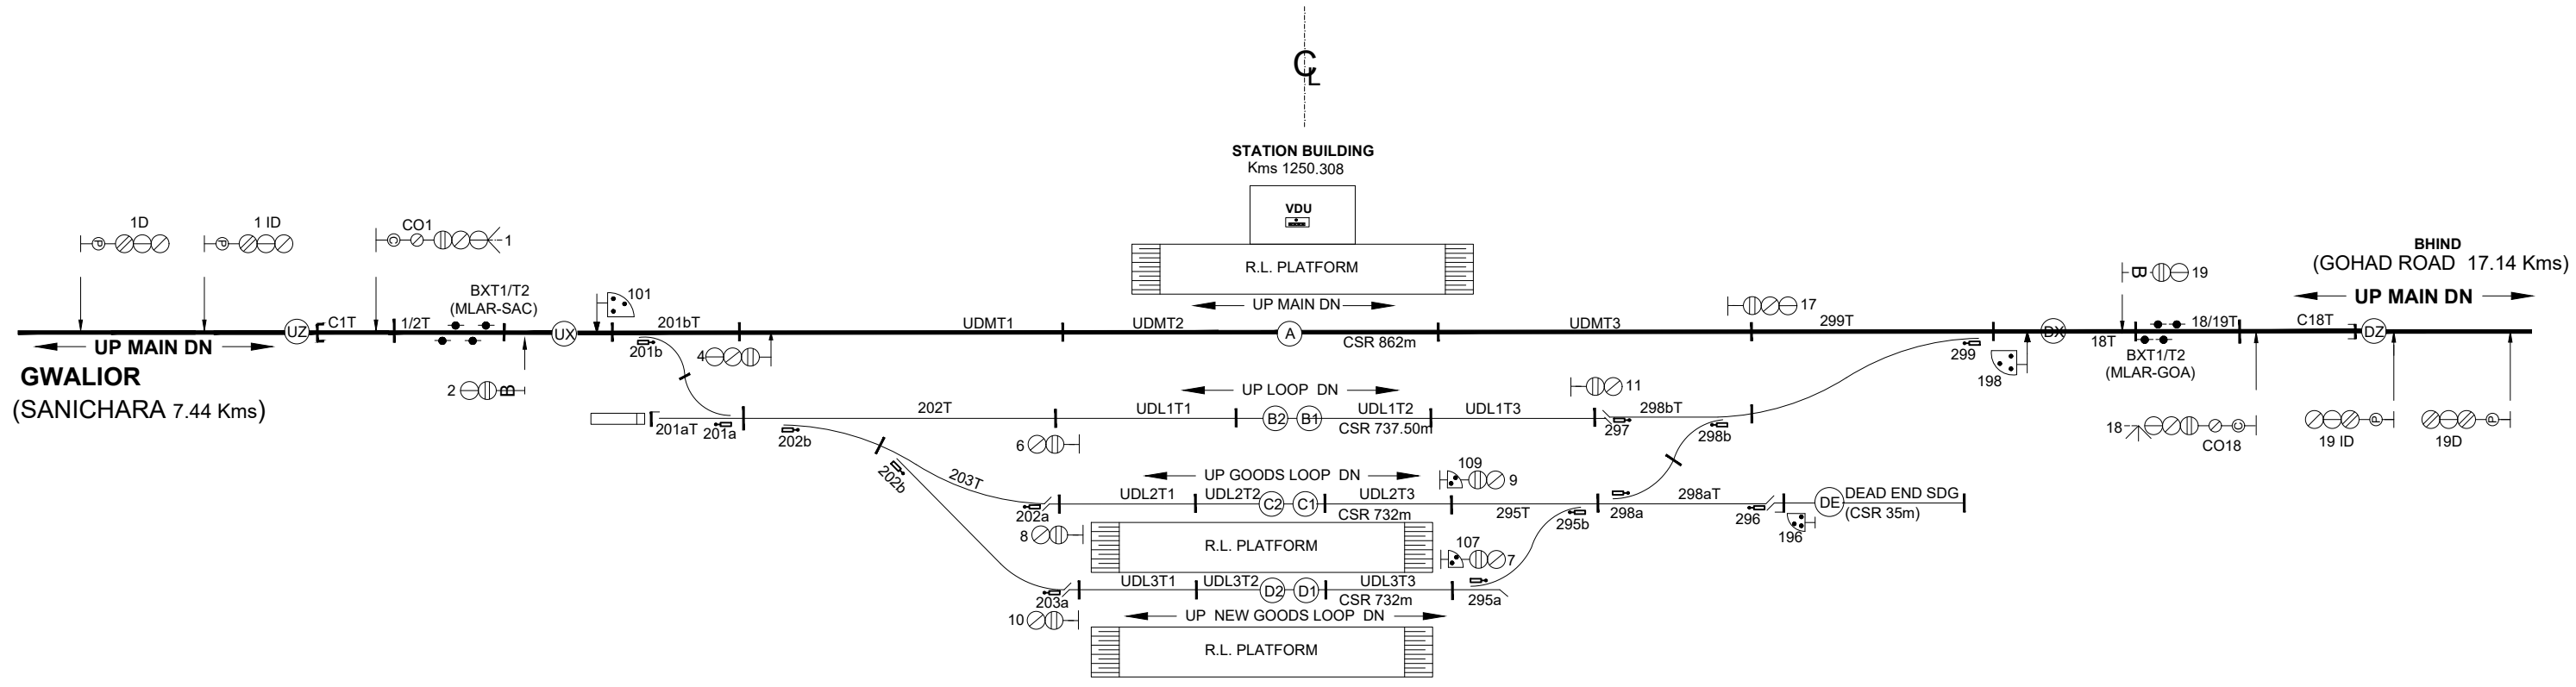

TO SUIT DRG.
NO. SI-D2337