




F-260
KM. 1266.087

F-221.80
KM. 1265.103

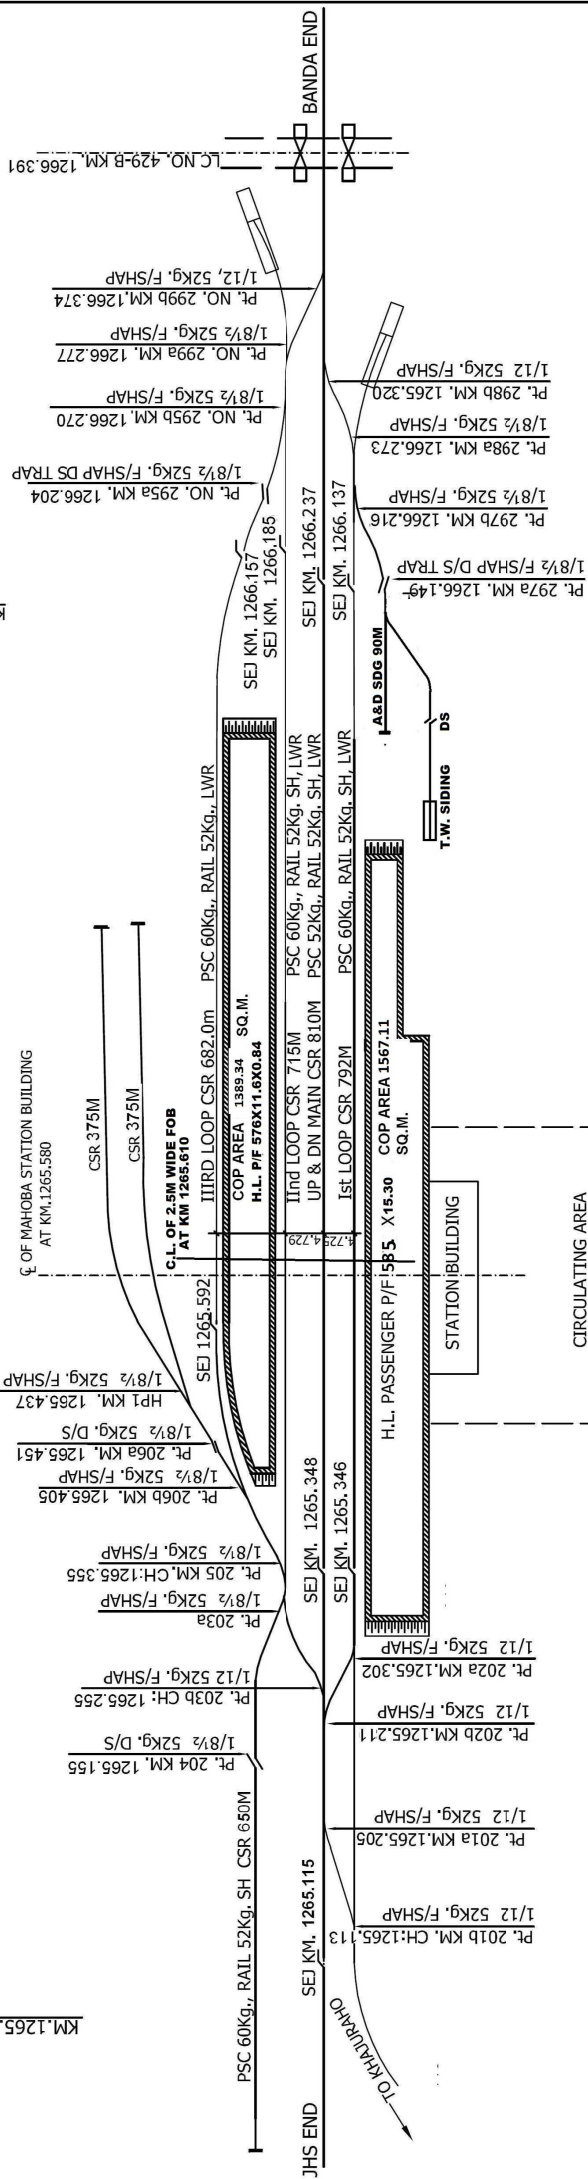

NORTH CENTRAL RAILWAY
JHANSI DIVISION
JHANSI-MANIKPUR SECTION
DIAGRAM OF
MAHOBA STN YARD

NOT TO SCALE
 DRM(W)JHS DRG. NO. 7705

UPDATED UP TO 31.03.2021