



M.C.S. CHHATARPUR

KM : 1172.376

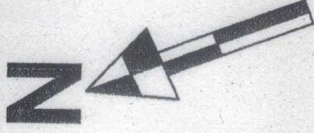

F-183 F-1200
Km 1171.676

F-1200 F-200
Km 1173.076

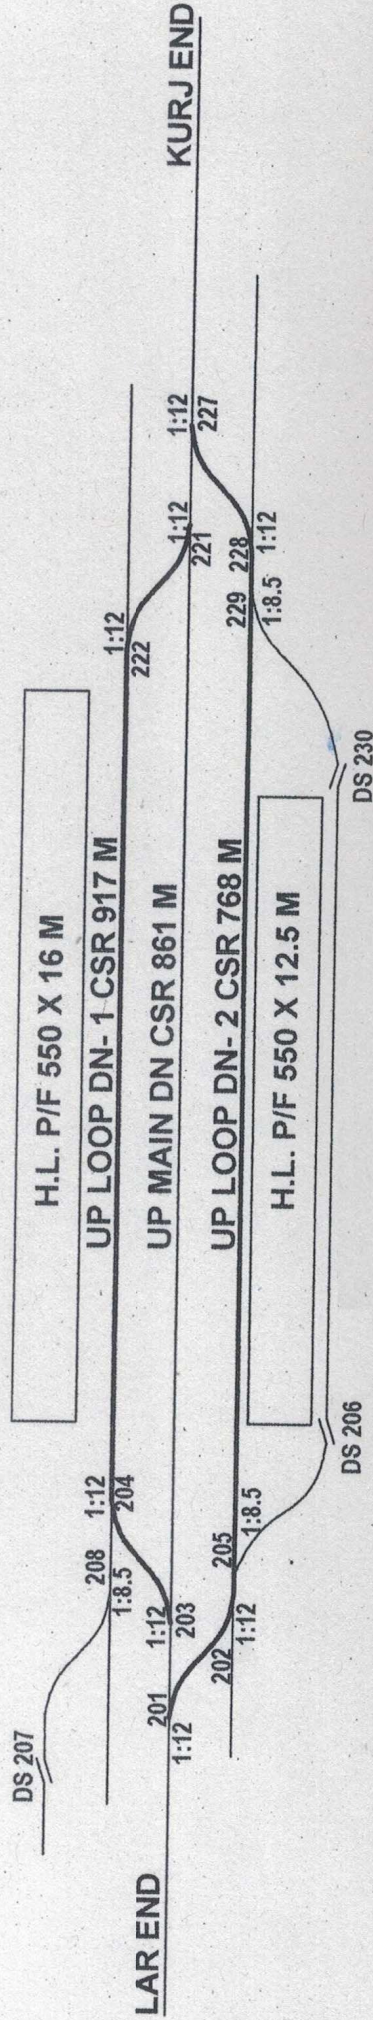

NORTH CENTRAL RAILWAY
JHANSI DIVISION
LALITPUR - KHAJURAHO SECTION
MINI YARD DIAGRAM OF M. C. S. CHHATARPUR STATION YARD
DRG. NO. DRM/WJHS-

[Signature]
Sr. DEN/Co./JHS

[Signature]
Sr. DEN/EAST/JHS

UPDATED UPTO 31.03.2021

NOT TO SCALE