


121

NORTH CENTRAL RAILWAY

SINGHPUR DUMRA STATION MINI YARD DIAGRAM

MAHOBA-KHAJURAHO NEW B.G.RAIL LINE

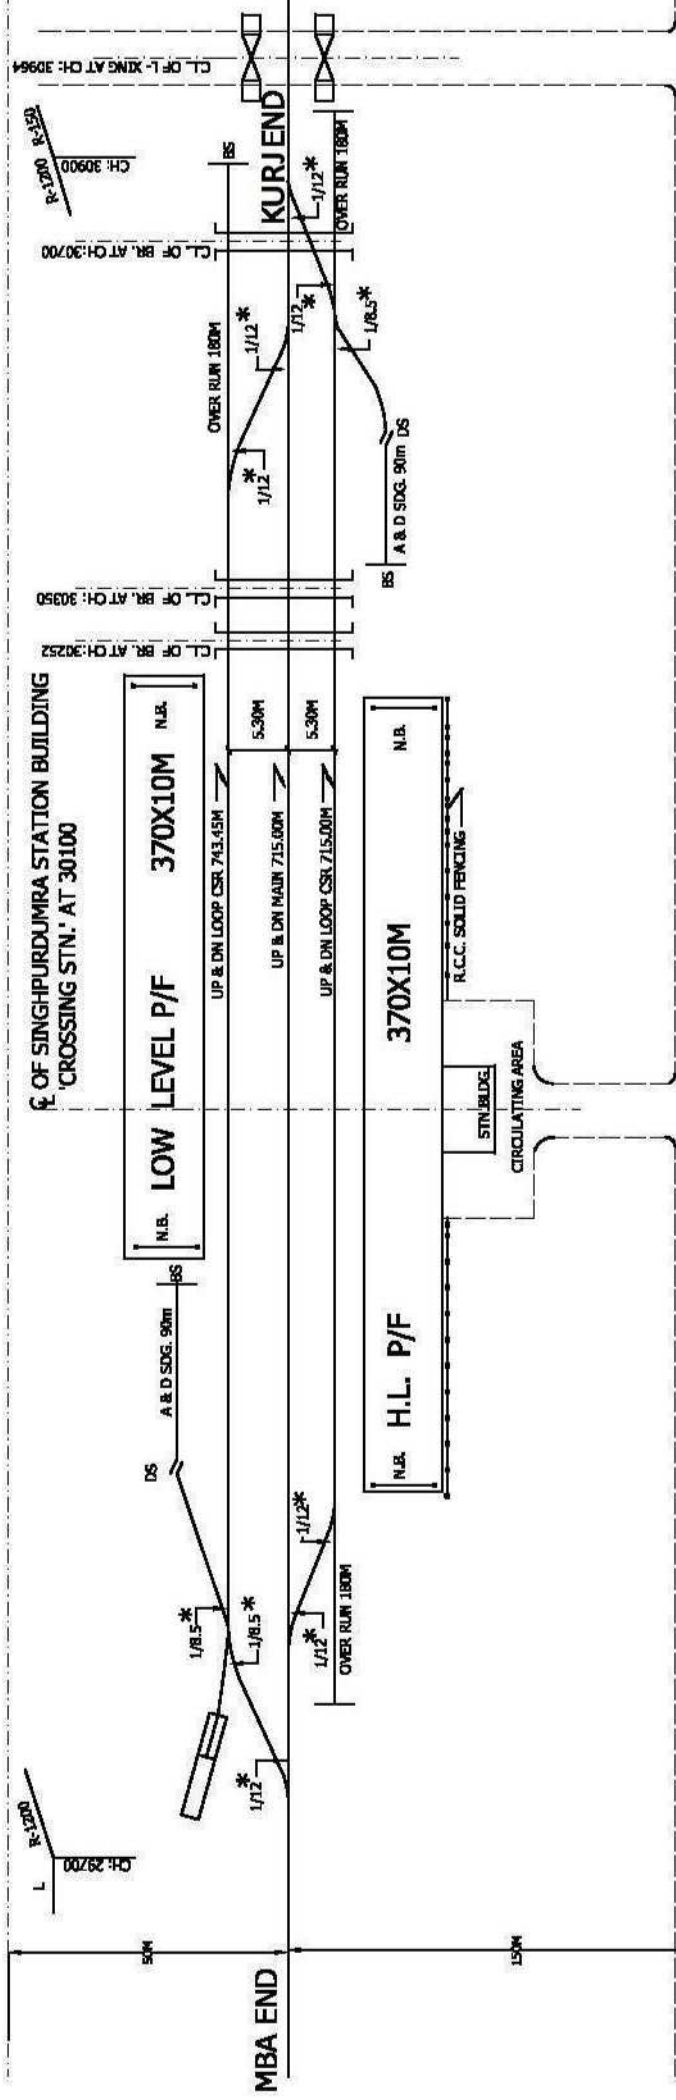

UP DATED UP TO 31.03.2021