


NORTH CENTRAL RAILWAY

KHAJURAHO STATION MINI YARD DIAGRAM

MAHOBA-KHAJURAHO NEW B.G.RAIL LINE

123

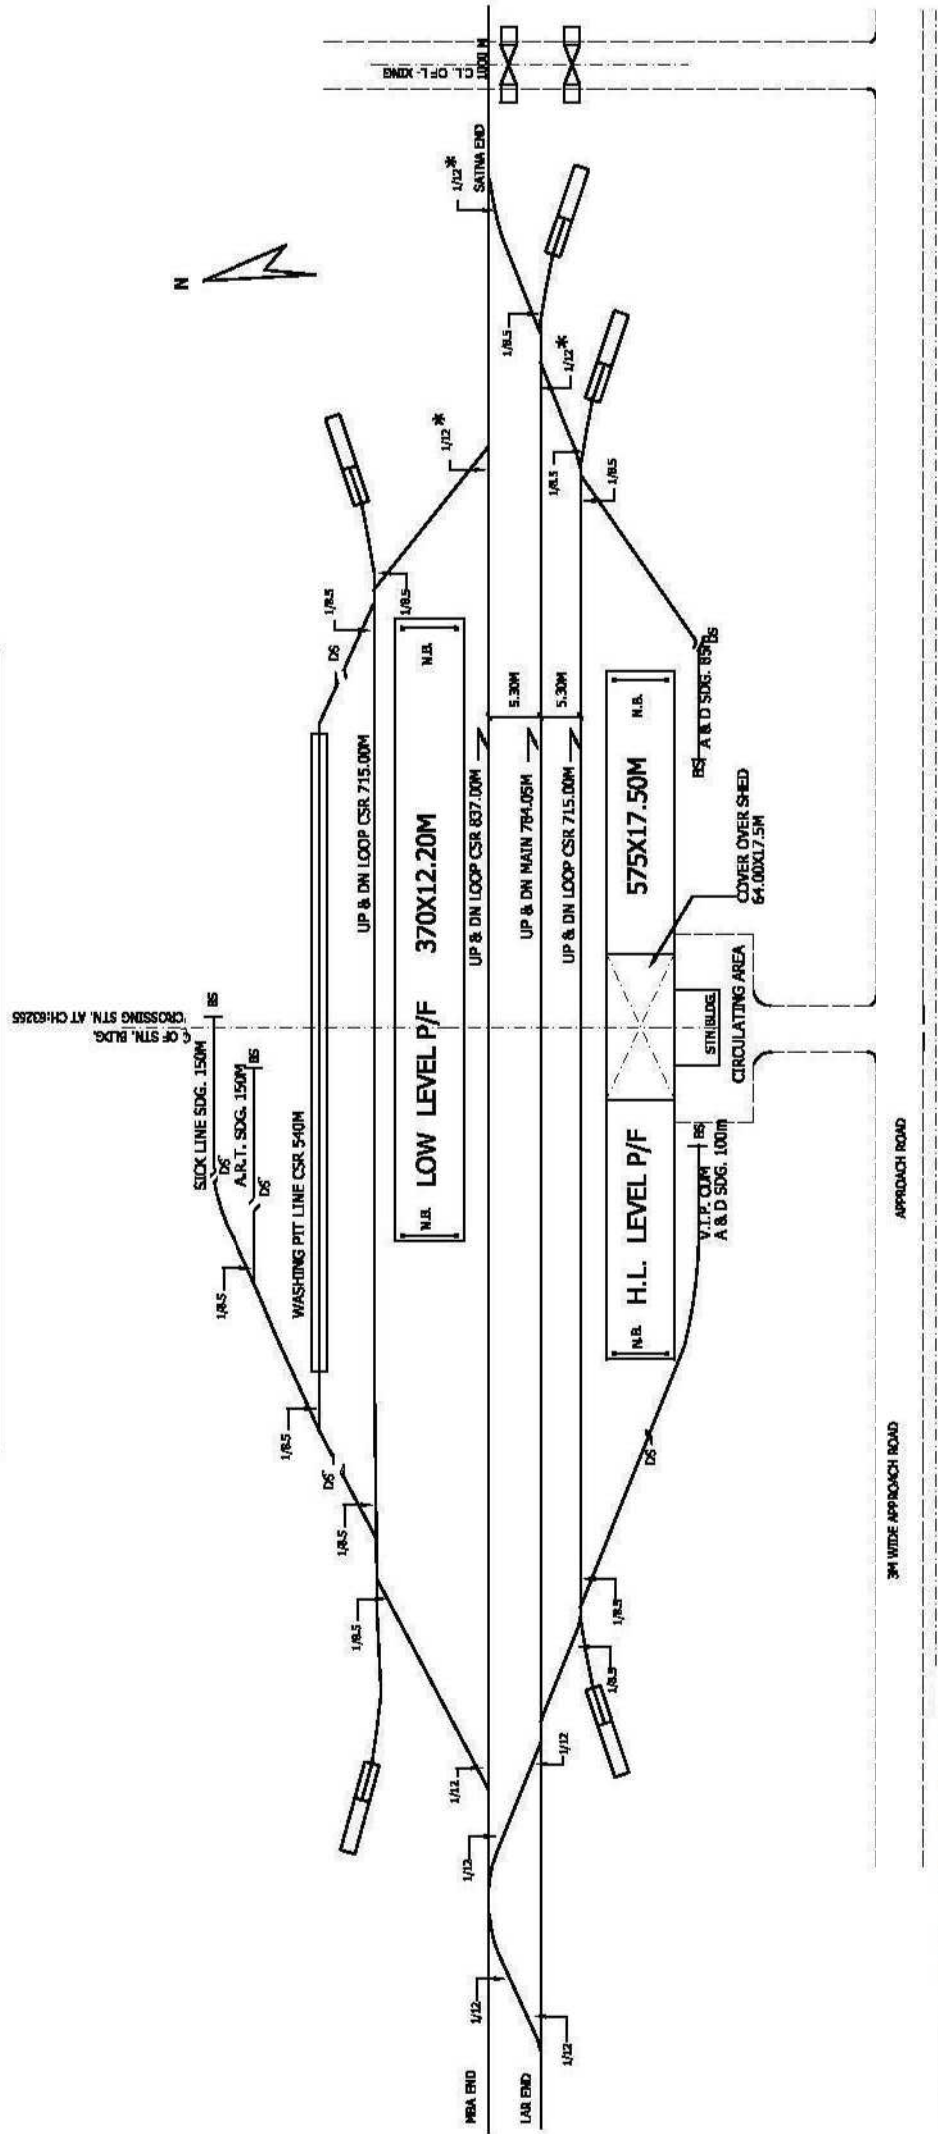

31.03.2021

UP DATED UP TO